



Hi there, we would like to propose the following submission for the land usage at Tullamore Rugby Football Club as shown on the attached Site Map. Currently we have consulted the owner of the neighbouring field and have an agreement with them to exchange our Existing Pitch (3rds) for the new area of land outlined on the attached site map (Area 1 and Area 2). The reason for this intended expansion is that our club Membership has grown in size and we need the extra space to accommodate future development of the club. We now have 23 teams fielded in the club from Minis, Youths, Seniors and a Mixed Ability Team (Tullamore Tigers) and to accommodate all of these team's space is currently difficult to manage on an ongoing basis. The proposed new site plan is agreeable with Offaly Council would facilitate a total of 4 IRFU size Playing pitches and a training area that would meet the needs of our club now and into the future. Trusting you can give our proposal favourable consideration we await your response. Stephen Lynnam President
Tullamore Rugby Football Club

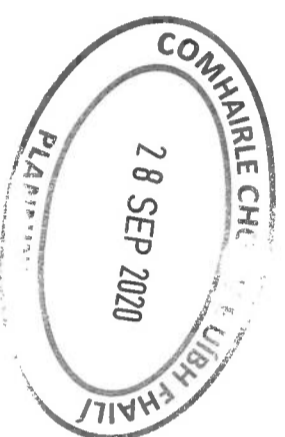

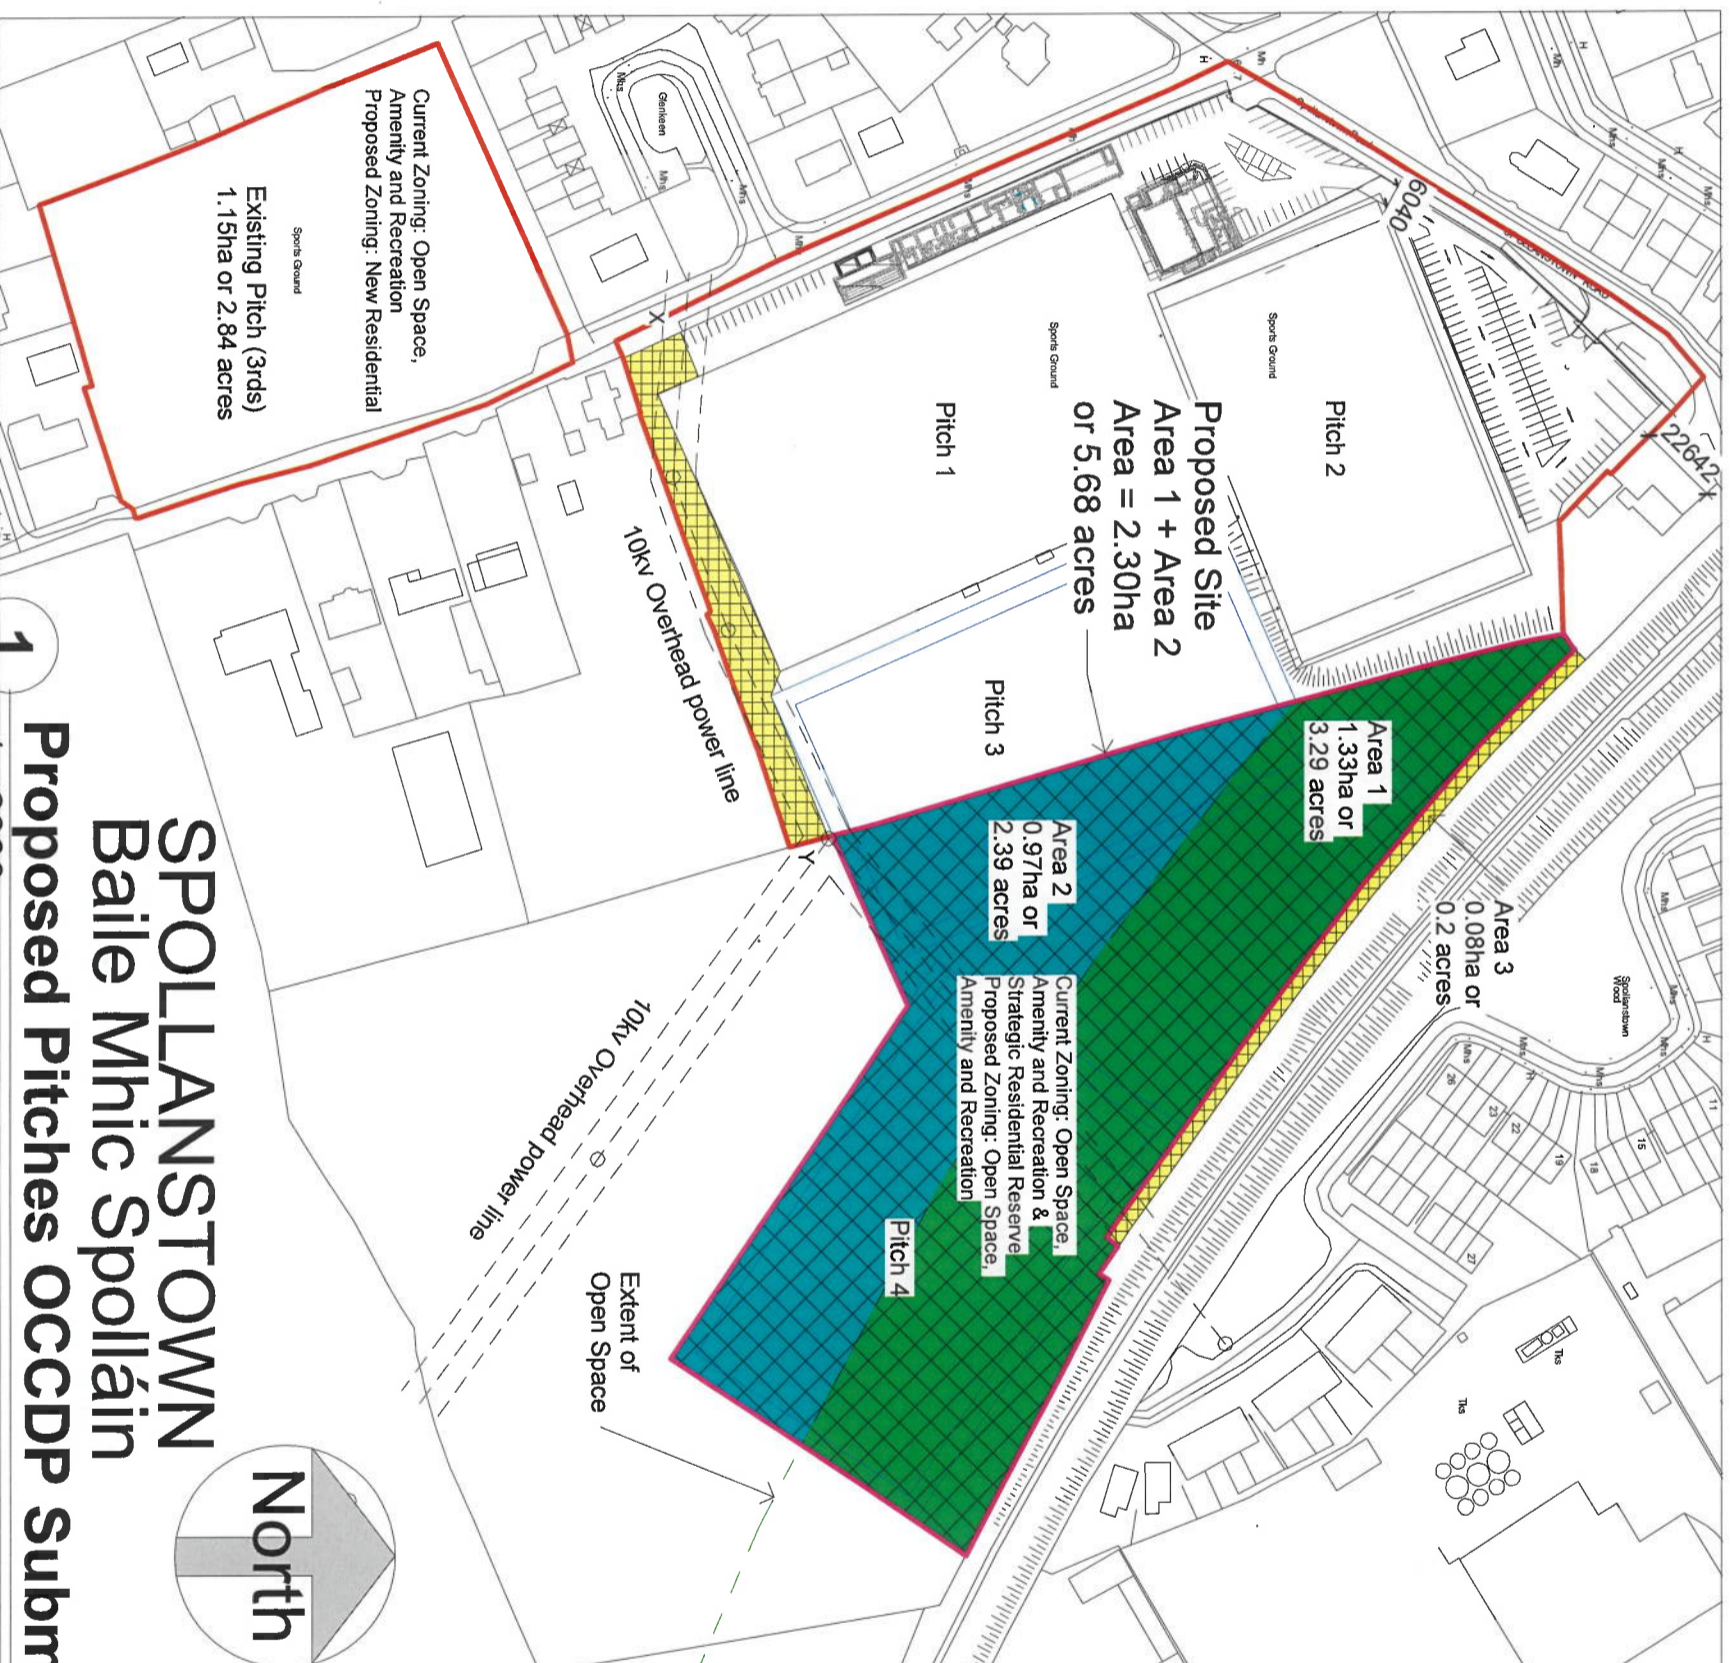


1
Proposed Pitches OCCDP Submission

SPOLLANSTOWN
Baile Mhic Spolláin



No.	Description	Date

Lynnam Architectural Agency,
3 Ard Na Gréine,
Tullamore,
Co. Offaly.

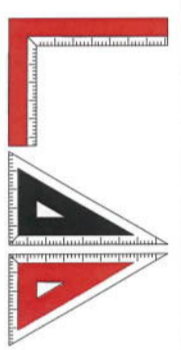

Phone: +353 (0)57 9329710
Mobile: +353 (0)87 2200615
Fax: +353 (0)57 9329710

PROJECT		CLIENT	
Spollenstown, Tullamore, Co. Offaly		Tullamore Rugby Football Club	
SHEET Proposed Site Plan		Date	Project number
		30/06/2020	08-C-16-
		Author	Scale (@ A3)
		Checked by	1 : 2000
		Checker	DRAWING NUMBER
			A105
			REV