





- SELECTED BLACK CONCRETE ROOF TILE
- PRESSED METAL FINISH TO CANOPY
- POWDER COATED ALUMINUM RAINWATER GOODS
- PRESSED ALUMINUM FASCIA AND SOFFIT TO ARCH SPEC.
- PROPRIETARY CEMENT GAUGED RENDER FOR EXTERNAL WALLS COLOUR TO LATER SELECTION
- DOUBLE GLAZED ALUCLAD WINDOWS & DOORS
- COMPOSITE FRONT DOOR
- WHITE BRICK FINISH TO ARCHITECTS LATER SPECIFICATION

FRONT ELEVATION
SCALE 1:100/A3

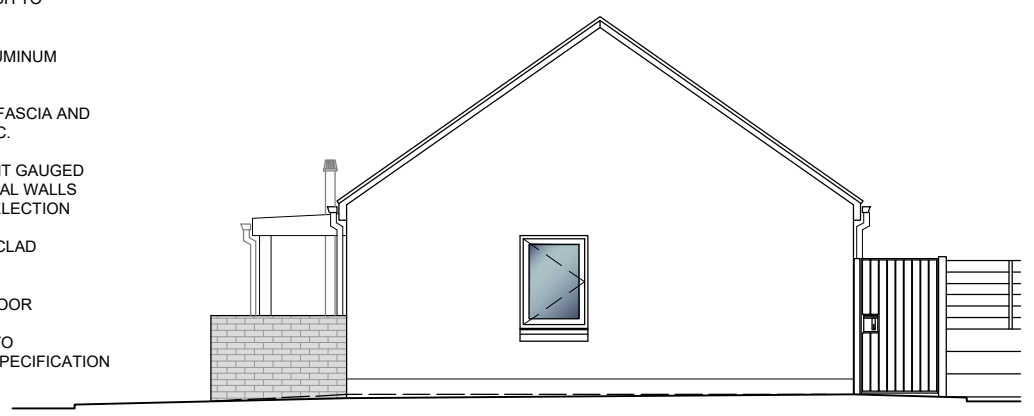


SIDE ELEVATION
SCALE 1:100/A3

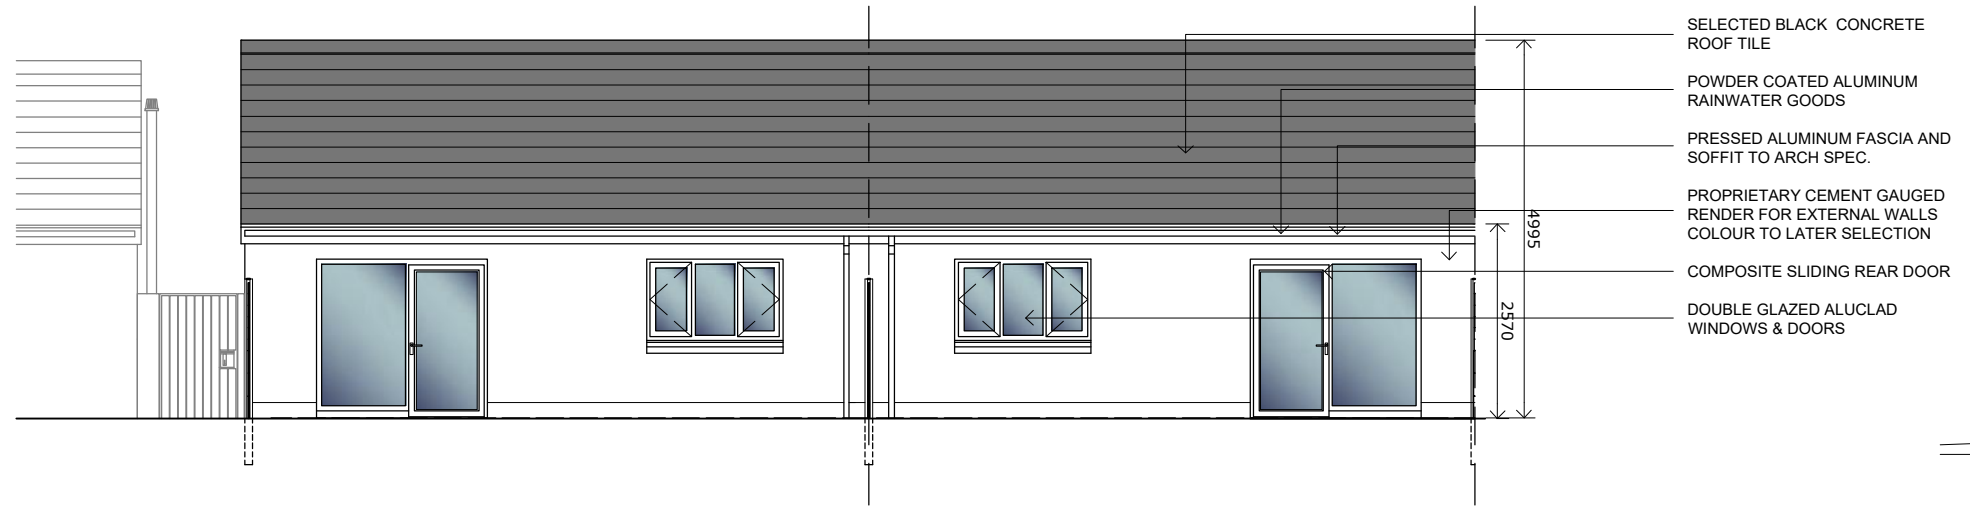

- SELECTED BLACK CONCRETE ROOF TILE
- POWDER COATED ALUMINUM RAINWATER GOODS
- PRESSED ALUMINUM FASCIA AND SOFFIT TO ARCH SPEC.
- PROPRIETARY CEMENT GAUGED RENDER FOR EXTERNAL WALLS COLOUR TO LATER SELECTION
- COMPOSITE SLIDING REAR DOOR
- DOUBLE GLAZED ALUCLAD WINDOWS & DOORS

REAR ELEVATION
SCALE 1:100/A3

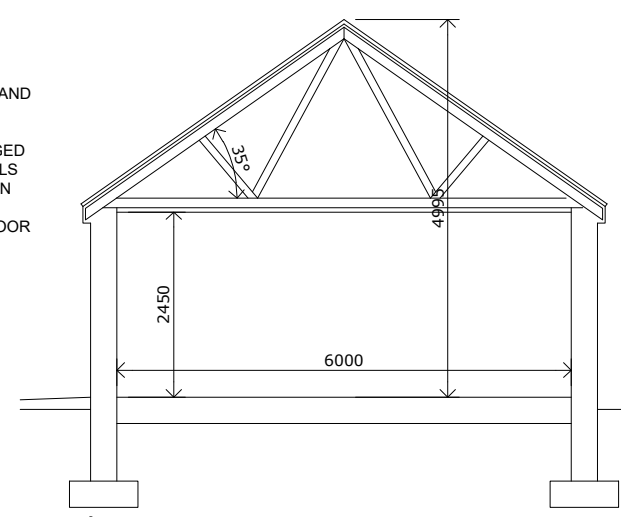

SECTION A-A
SCALE 1:100/A3

PART 8 ISSUE


Offaly County Council			
Housing Capital, Áras an Chontae, Tullamore ☎ 057 9346800			
Ms. Sharon Kennedy, Director of Services			
PROJECT:	20 No DWELLINGS AT CHANCERY LANE, TULLAMORE, CO. OFFALY		
TITLE:	1 BED HOUSE: TYPE A&A1 ELEVATIONS & SECTION AA		
SCALE:	PROJECT No:	DRAWING No:	REVISION:
1:100@A3	1908	P8-200	
DATE:	DRAWN BY:	CHECKED:	APPROVED:
Sep '21	J.H	NMG	J.C

Note: This drawing should not be scaled, only figured dimensions to be used. Any discrepancies to be notified to O.C.C. immediately. © OFFALY COUNTY COUNCIL



- SELECTED BLACK CONCRETE ROOF TILE
- POWDER COATED ALUMINUM RAINWATER GOODS
- PRESSED ALUMINUM FASCIA AND SOFFIT TO ARCH SPEC.
- PROPRIETARY CEMENT GAUGED RENDER FOR EXTERNAL WALLS COLOUR TO LATER SELECTION
- PRESSED METAL FINISH TO CANOPY
- DOUBLE GLAZED ALUCLAD WINDOWS & DOORS
- COMPOSITE FRONT DOOR
- WHITE BRICK FINISH TO ARCHITECTS LATER SPECIFICATION

FRONT ELEVATION
SCALE 1:100/A3

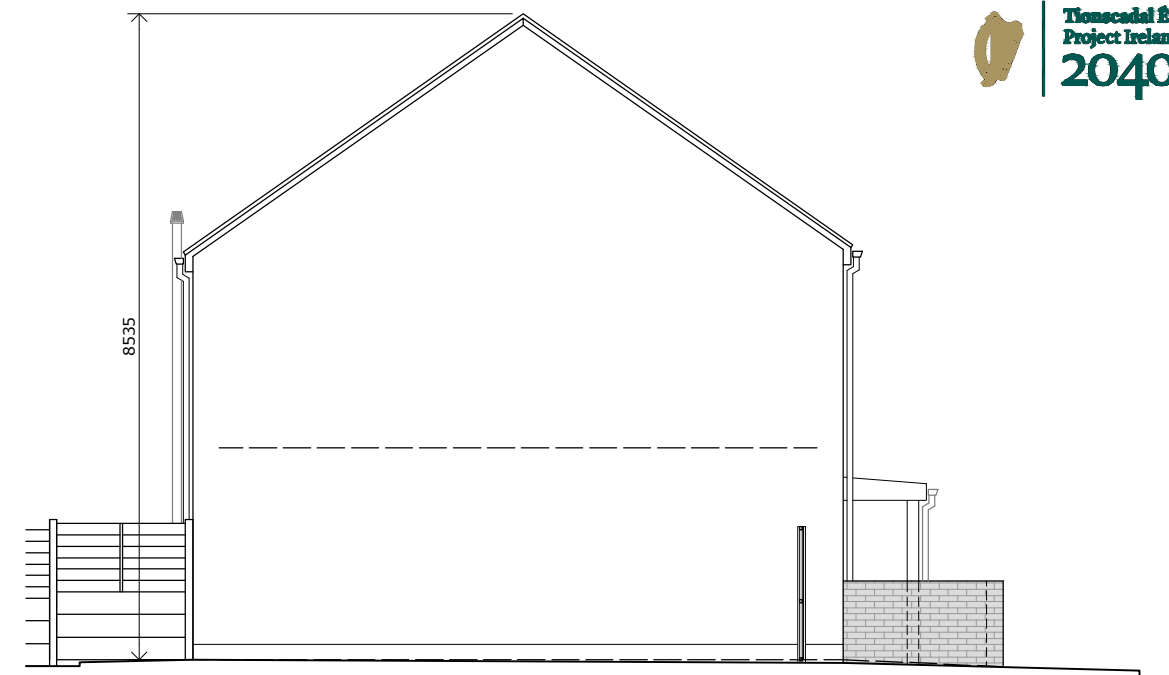


SIDE ELEVATION
SCALE 1:100/A3



- SELECTED BLACK CONCRETE ROOF TILE
- POWDER COATED ALUMINUM RAINWATER GOODS
- PRESSED ALUMINUM FASCIA AND SOFFIT TO ARCH SPEC.
- PROPRIETARY CEMENT GAUGED RENDER FOR EXTERNAL WALLS COLOUR TO LATER SELECTION
- COMPOSITE SLIDING REAR DOOR
- DOUBLE GLAZED ALUCLAD WINDOWS & DOORS

REAR ELEVATION
SCALE 1:100/A3

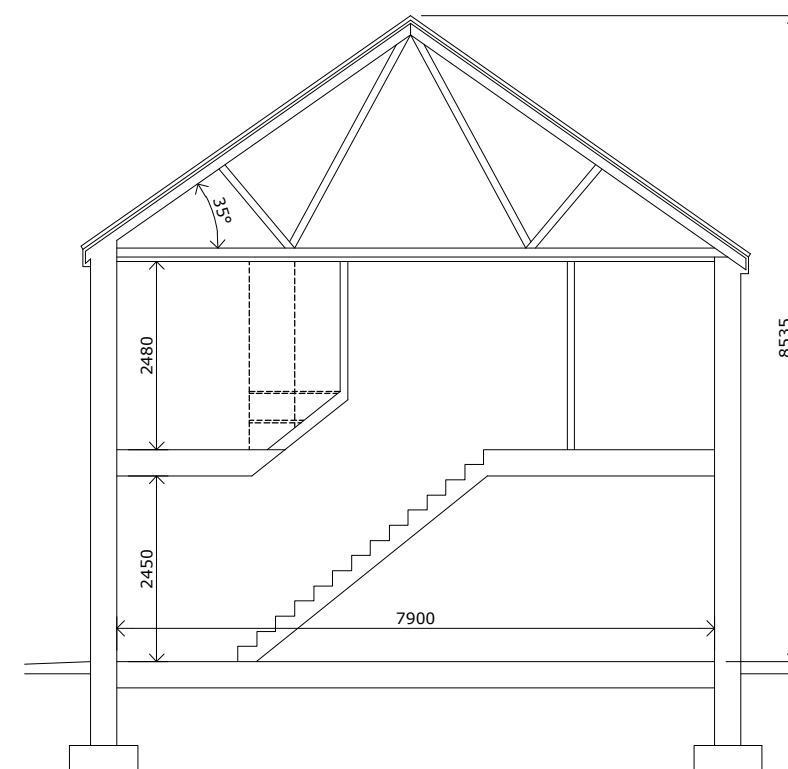

SECTION A-A
SCALE 1:100/A3

PART 8 ISSUE


Offaly County Council			
Housing Capital, Áras an Chontae, Tullamore ☎ 057 9346800			
Ms. Sharon Kennedy, Director of Services			
PROJECT:	20 No DWELLINGS AT CHANCERY LANE, TULLAMORE, CO. OFFALY		
TITLE:	3 BED HOUSE: TYPE D&D1 ELEVATIONS & SECTION AA		
SCALE:	PROJECT No:	DRAWING No:	REVISION:
1:100@A3	1908	P8-201	
DATE:	DRAWN BY:	CHECKED:	APPROVED:
Sep '21	J.H	NMG	J.C

Note: This drawing should not be scaled, only figured dimensions to be used. Any discrepancies to be notified to O.C.C. immediately. © OFFALY COUNTY COUNCIL




- SELECTED BLACK CONCRETE ROOF TILE
- POWDER COATED ALUMINUM RAINWATER GOODS
- PRESSED ALUMINUM FASCIA AND SOFFIT TO ARCH SPEC.
- PROPRIETARY CEMENT GAUGED RENDER FOR EXTERNAL WALLS COLOUR TO LATER SELECTION
- PRESSED METAL FINISH TO CANOPY
- DOUBLE GLAZED ALUCLAD WINDOWS & DOORS
- COMPOSITE FRONT DOOR
- WHITE BRICK FINISH TO ARCHITECTS LATER SPECIFICATION

FRONT ELEVATION
SCALE 1:100/A3

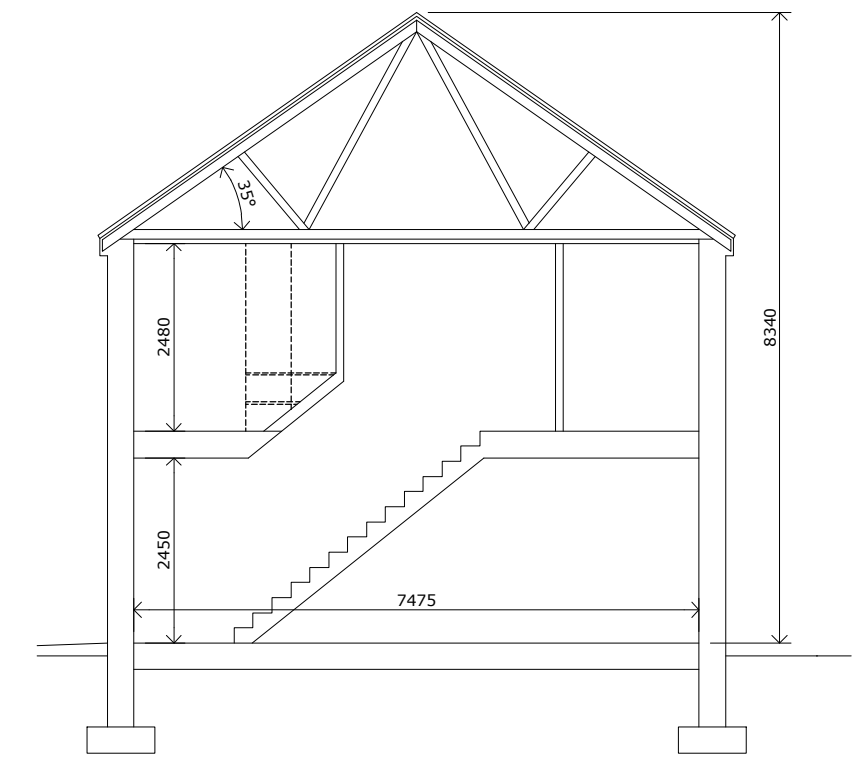

SECTION A-A
SCALE 1:100/A3

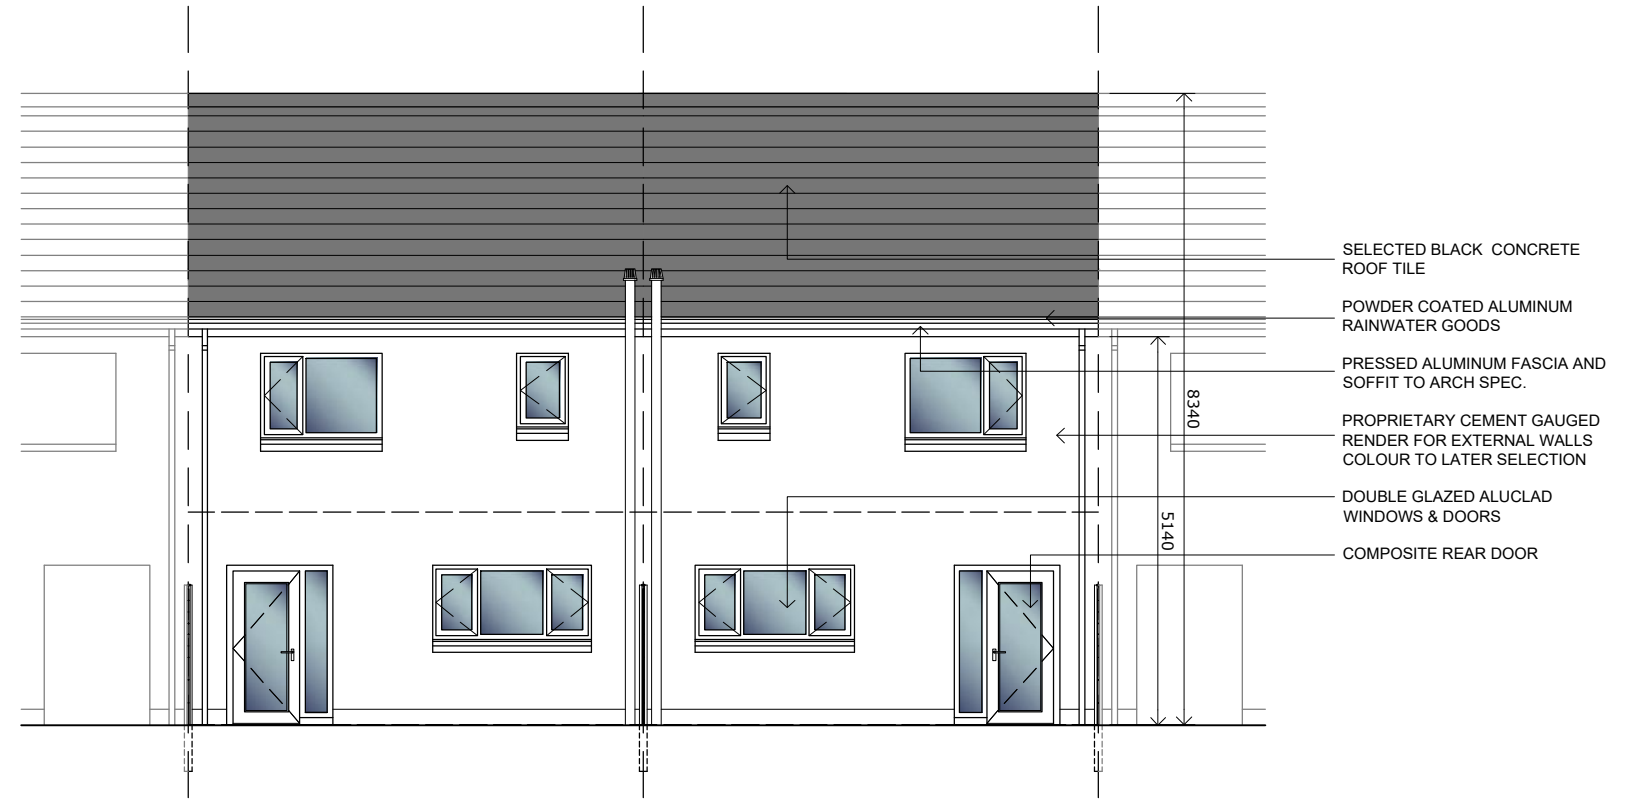

- SELECTED BLACK CONCRETE ROOF TILE
- POWDER COATED ALUMINUM RAINWATER GOODS
- PRESSED ALUMINUM FASCIA AND SOFFIT TO ARCH SPEC.
- PROPRIETARY CEMENT GAUGED RENDER FOR EXTERNAL WALLS COLOUR TO LATER SELECTION
- DOUBLE GLAZED ALUCLAD WINDOWS & DOORS
- COMPOSITE REAR DOOR

REAR ELEVATION
SCALE 1:100/A3

PART 8 ISSUE

Offaly County Council
Housing Capital,
Áras an Chontae, Tullamore
☎ 057 9346800



Ms. Sharon Kennedy, Director of Services

PROJECT: 20 No DWELLINGS AT CHANCERY LANE, TULLAMORE, CO. OFFALY


TITLE: 2 BED HOUSE: TYPE B ELEVATIONS & SECTION AA

SCALE: 1:100@A3	PROJECT No: 1908	DRAWING No: P8-202	REVISION:
DATE: Sep '21	DRAWN BY: J.H	CHECKED: NMG	APPROVED: J.C

Note: This drawing should not be scaled, only figured dimensions to be used. Any discrepancies to be notified to O.C.C. immediately.



- SELECTED BLACK CONCRETE ROOF TILE
- POWDER COATED ALUMINUM RAINWATER GOODS
- PRESSED ALUMINUM FASCIA AND SOFFIT TO ARCH SPEC.
- PROPRIETARY CEMENT GAUGED RENDER FOR EXTERNAL WALLS COLOUR TO LATER SELECTION
- DOUBLE GLAZED ALUCLAD WINDOWS & DOORS
- PRESSED METAL FINISH TO CANOPY
- COMPOSITE FRONT DOOR
- WHITE BRICK FINISH TO ARCHITECTS LATER SPECIFICATION

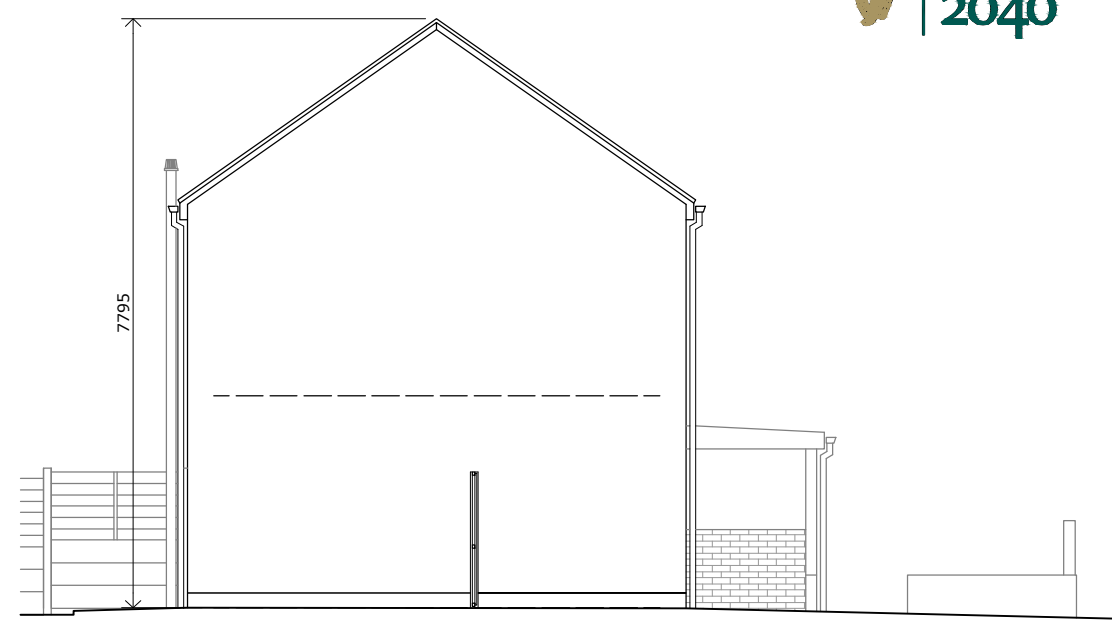


FRONT ELEVATION
SCALE 1:100/A3

SIDE ELEVATION
SCALE 1:100/A3



- SELECTED BLACK CONCRETE ROOF TILE
- POWDER COATED ALUMINUM RAINWATER GOODS
- PRESSED ALUMINUM FASCIA AND SOFFIT TO ARCH SPEC.
- PROPRIETARY CEMENT GAUGED RENDER FOR EXTERNAL WALLS COLOUR TO LATER SELECTION
- COMPOSITE REAR DOOR
- DOUBLE GLAZED ALUCLAD WINDOWS & DOORS

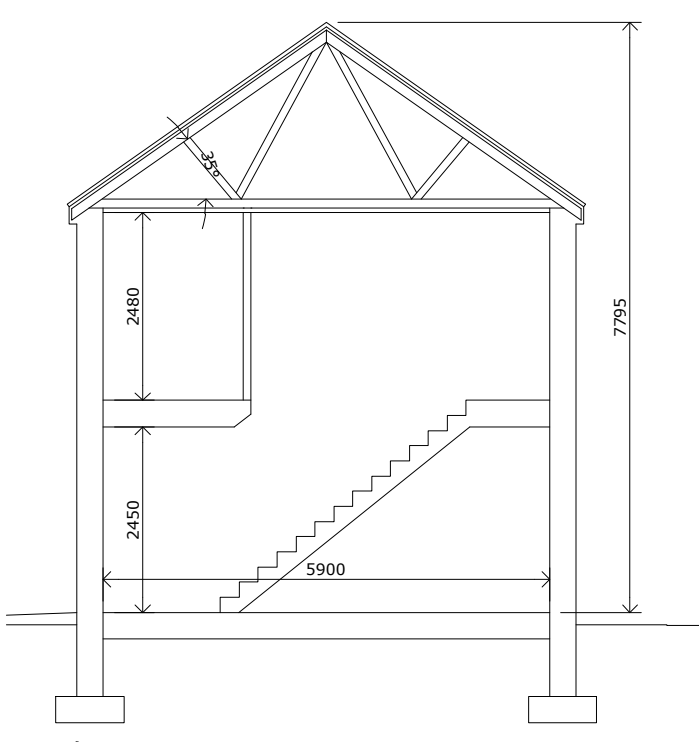

SECTION A-A
SCALE 1:100/A3


REAR ELEVATION
SCALE 1:100/A3

PART 8 ISSUE


Offaly County Council			
Housing Capital, Áras an Chontae, Tullamore ☎ 057 9346800			
Ms. Sharon Kennedy, Director of Services			
PROJECT:	20 No DWELLINGS AT CHANCERY LANE, TULLAMORE, CO. OFFALY		
TITLE:	2 BED HOUSE: TYPE C ELEVATIONS & SECTION AA		
SCALE:	PROJECT No:	DRAWING No:	REVISION:
1:100@A3	1908	P8-203	
DATE:	DRAWN BY:	CHECKED:	APPROVED:
Sep '21	J.H	NMG	J.C

Note: This drawing should not be scaled, only figured dimensions to be used. Any discrepancies to be notified to O.C.C. immediately. © OFFALY COUNTY COUNCIL

- SELECTED BLACK CONCRETE ROOF TILE
- POWDER COATED ALUMINUM RAINWATER GOODS
- PRESSED ALUMINUM FASCIA AND SOFFIT TO ARCH SPEC.
- PROPRIETARY CEMENT GAUGED RENDER FOR EXTERNAL WALLS COLOUR TO LATER SELECTION
- DOUBLE GLAZED ALUCLAD WINDOWS & DOORS
- PRESSED METAL FINISH TO CANOPY
- COMPOSITE FRONT DOOR
- WHITE BRICK FINISH TO ARCHITECTS LATER SPECIFICATION

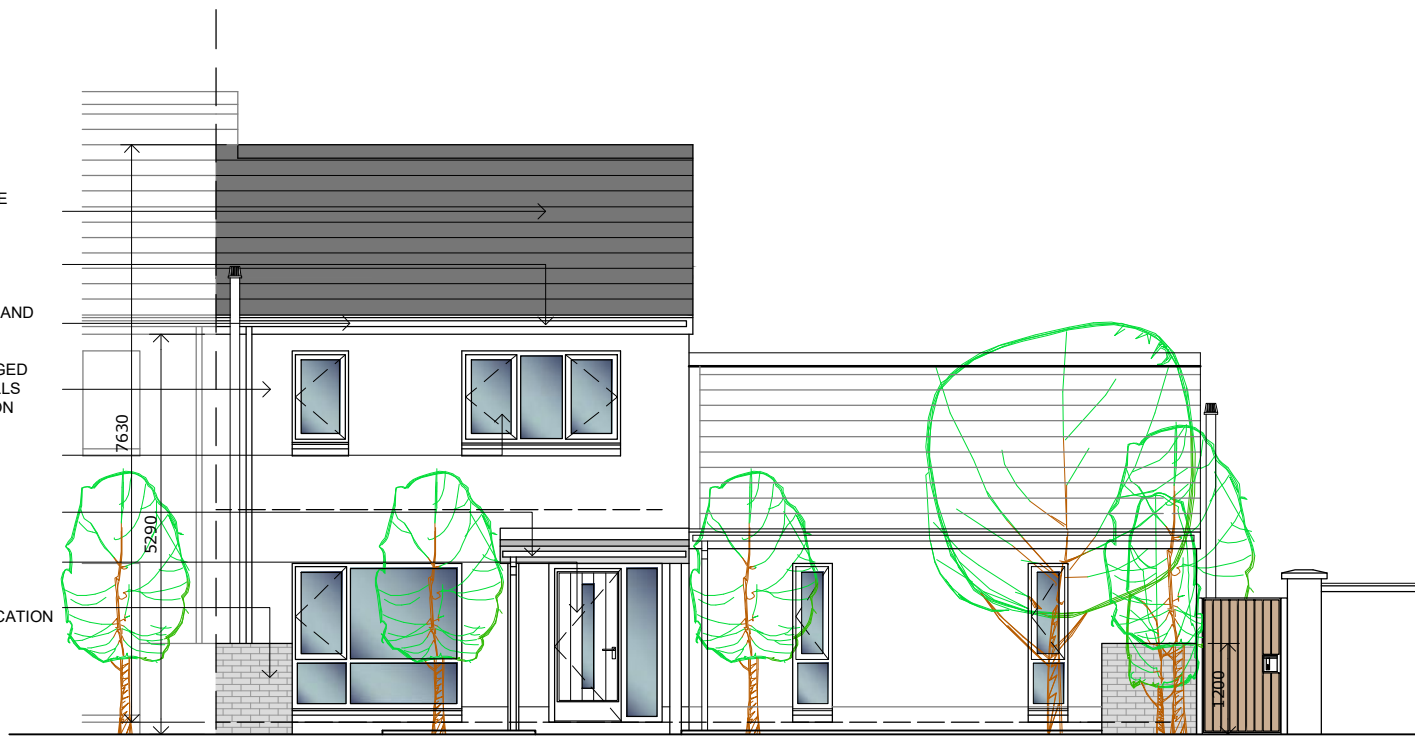

FRONT ELEVATION
SCALE 1:100/A3

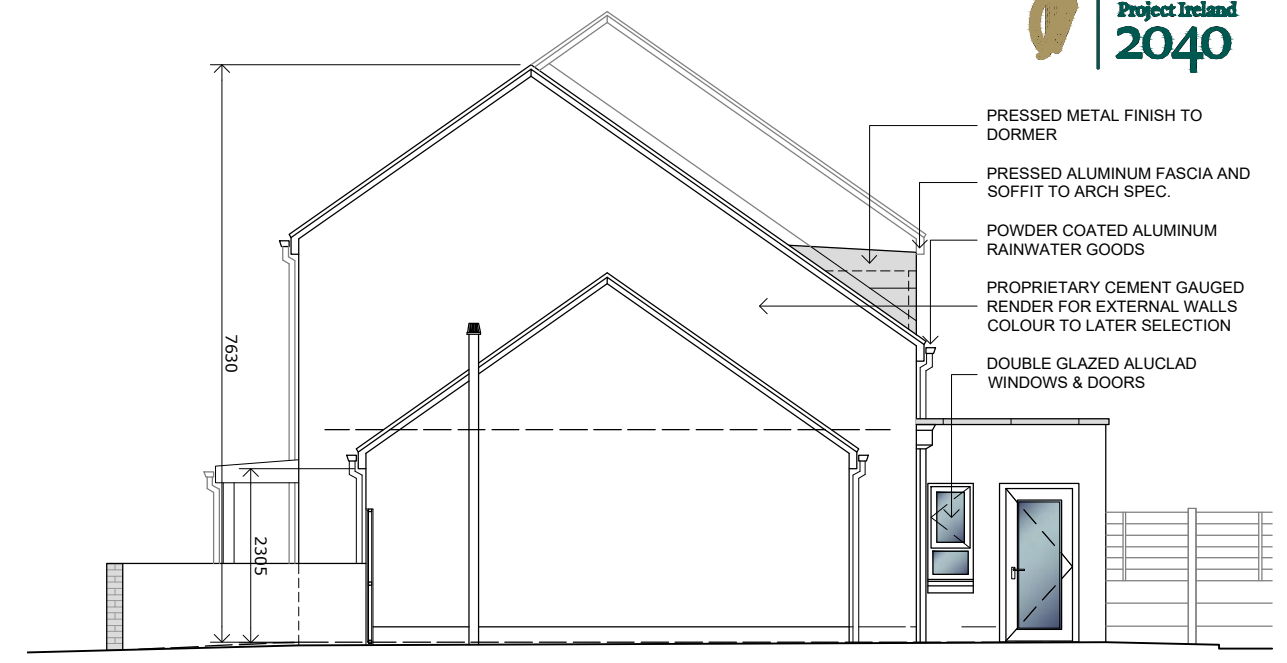


SIDE ELEVATION
SCALE 1:100/A3

- SELECTED BLACK CONCRETE ROOF TILE
- PRESSED METAL FINISH TO DORMER
- POWDER COATED ALUMINUM RAINWATER GOODS
- PRESSED ALUMINUM FASCIA AND SOFFIT TO ARCH SPEC.
- PROPRIETARY CEMENT GAUGED RENDER FOR EXTERNAL WALLS COLOUR TO LATER SELECTION
- COMPOSITE SLIDING SCREEN
- DOUBLE GLAZED ALUCLAD WINDOWS & DOORS



REAR ELEVATION
SCALE 1:100/A3

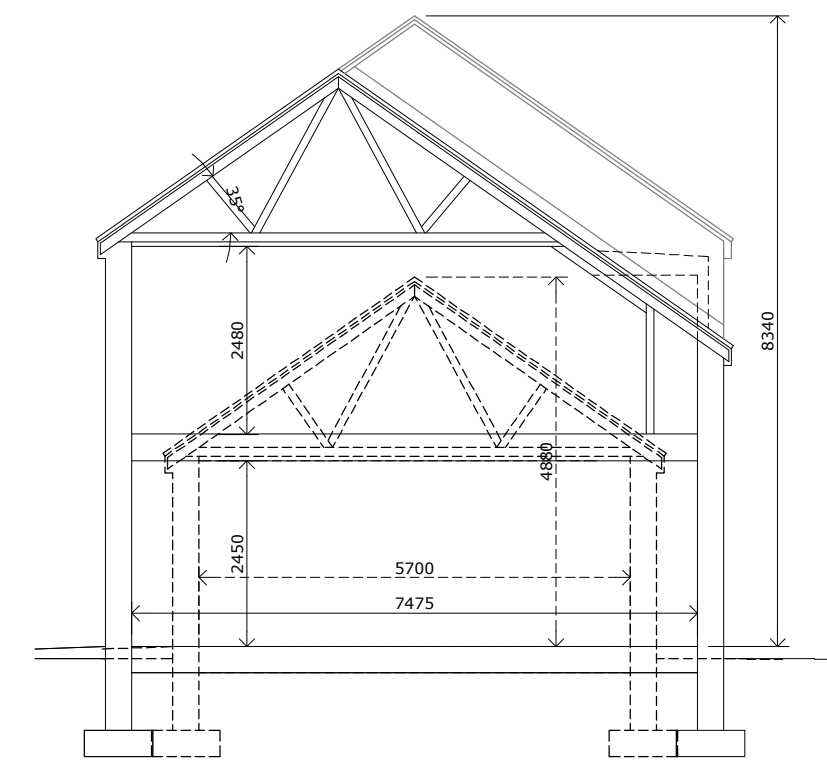

SECTION A-A
SCALE 1:100/A3

PART 8 ISSUE


Offaly County Council			
Housing Capital, Áras an Chontae, Tullamore ☎ 057 9346800			
Ms. Sharon Kennedy, Director of Services			
PROJECT:	20 No DWELLINGS AT CHANCERY LANE, TULLAMORE, CO. OFFALY		
TITLE:	4 BED HOUSE: TYPE F ELEVATIONS & SECTION AA MEDICAL NEEDS		
SCALE:	PROJECT No:	DRAWING No:	REVISION:
1:100@A3	1908	P8-204	
DATE:	DRAWN BY:	CHECKED:	APPROVED:
Sep '21	J.H	NMG	J.C

Note: This drawing should not be scaled, only figured dimensions to be used. Any discrepancies to be notified to O.C.C. immediately. © OFFALY COUNTY COUNCIL



- SELECTED BLACK CONCRETE ROOF TILE
- POWDER COATED ALUMINUM RAINWATER GOODS
- PRESSED ALUMINUM FASCIA AND SOFFIT TO ARCH SPEC.
- PROPRIETARY CEMENT GAUGED RENDER FOR EXTERNAL WALLS COLOUR TO LATER SELECTION
- DOUBLE GLAZED ALUCLAD WINDOWS & DOORS
- PRESSED METAL FINISH TO CANOPY
- COMPOSITE FRONT DOOR
- WHITE BRICK FINISH TO ARCHITECTS LATER SPECIFICATION

FRONT ELEVATION
SCALE 1:100/A3

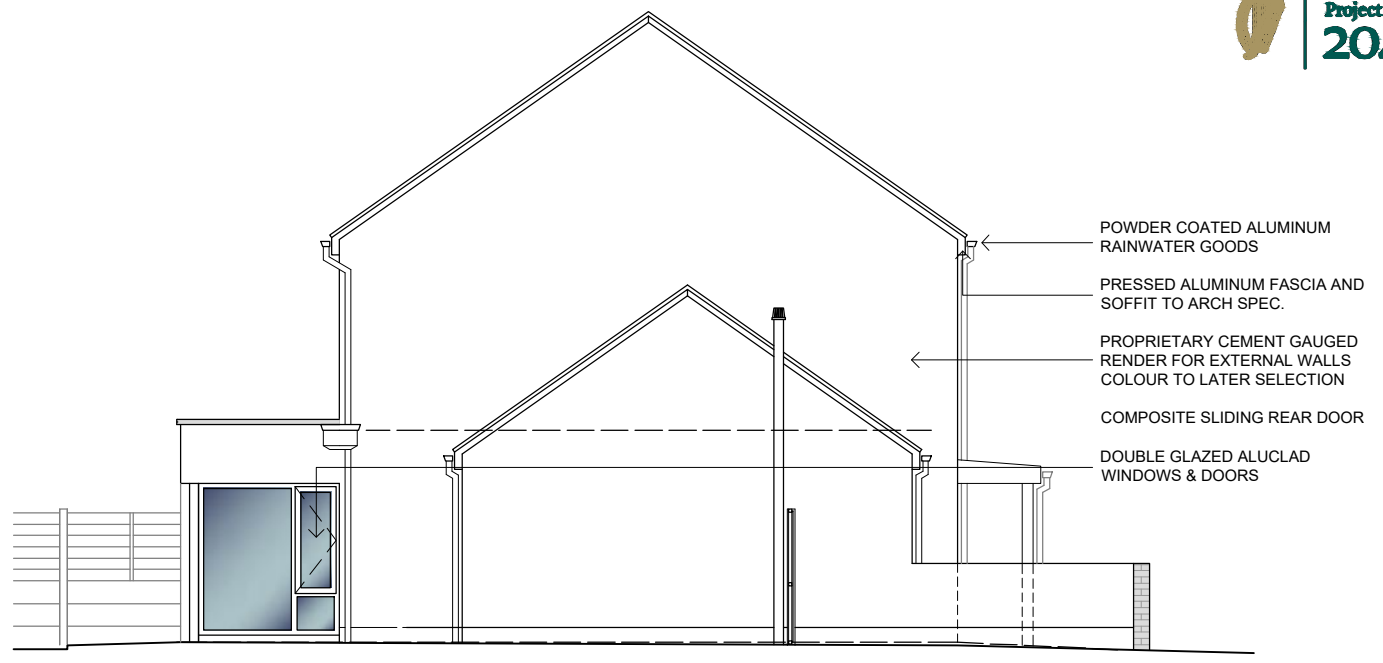


- POWDER COATED ALUMINUM RAINWATER GOODS
- PRESSED ALUMINUM FASCIA AND SOFFIT TO ARCH SPEC.
- PROPRIETARY CEMENT GAUGED RENDER FOR EXTERNAL WALLS COLOUR TO LATER SELECTION
- COMPOSITE SLIDING REAR DOOR
- DOUBLE GLAZED ALUCLAD WINDOWS & DOORS

SIDE ELEVATION
SCALE 1:100/A3



- SELECTED BLACK CONCRETE ROOF TILE
- POWDER COATED ALUMINUM RAINWATER GOODS
- PRESSED ALUMINUM FASCIA AND SOFFIT TO ARCH SPEC.
- PROPRIETARY CEMENT GAUGED RENDER FOR EXTERNAL WALLS COLOUR TO LATER SELECTION
- COMPOSITE SLIDING REAR DOOR
- DOUBLE GLAZED ALUCLAD WINDOWS & DOORS

REAR ELEVATION
SCALE 1:100/A3

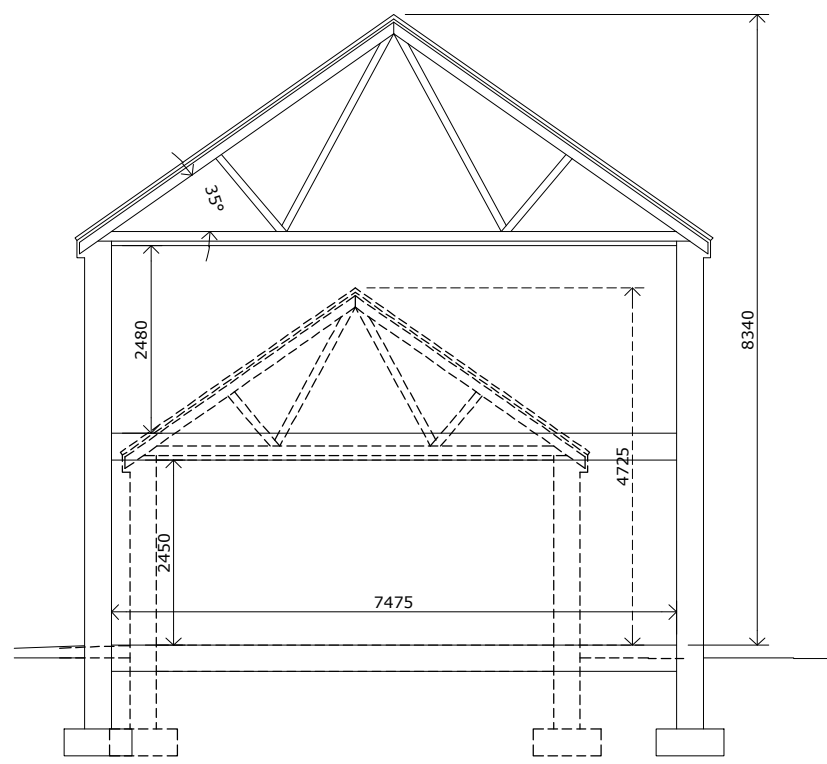

SECTION A-A
SCALE 1:100/A3

PART 8 ISSUE

Offaly County Council			
Housing Capital, Áras an Chontae, Tullamore ☎ 057 9346800			
Ms. Sharon Kennedy, Director of Services			
PROJECT:	20 No DWELLINGS AT CHANCERY LANE, TULLAMORE, CO. OFFALY		
TITLE:	3 BED HOUSE: TYPE E ELEVATIONS & SECTION AA		
SCALE:	PROJECT No:	DRAWING No:	REVISION:
1:100@A3	1908	P8-205	
DATE:	DRAWN BY:	CHECKED:	APPROVED:
Sep '21	J.H	NMG	J.C

Note: This drawing should not be scaled, only figured dimensions to be used. Any discrepancies to be notified to O.C.C. immediately. © OFFALY COUNTY COUNCIL



CONTIGUOUS ELEVATION
SCALE N.T.S/A3

PART 8 ISSUE

Offaly County Council
Housing Capital,
Áras an Chontae, Tullamore
☎ 057 9346800



Ms. Sharon Kennedy, Director of Services

PROJECT: 20 No DWELLINGS AT
CHANCERY LANE,
TULLAMORE, CO. OFFALY

TITLE: CONTIGUOUS FRONT
ELEVATION
Front boundary wall omitted

SCALE: N.T.S@A3	PROJECT No: 1908	DRAWING No: P8-206	REVISION:
---------------------------	----------------------------	------------------------------	------------------

DATE: Jan '22	DRAWN BY: J.H	CHECKED: NMG	APPROVED: J.C
-------------------------	-------------------------	------------------------	-------------------------

Note: This drawing should not be scaled, only figured dimensions to be used. Any discrepancies to be notified to O.C.C. immediately.