


Glaskill - CLOSURE & DETOUR

DETOUR ROUTE
LOCAL ACCESS
WORK AREA
ROAD CLOSED
TRAFFIC MANAGEMENT OPERATIVE

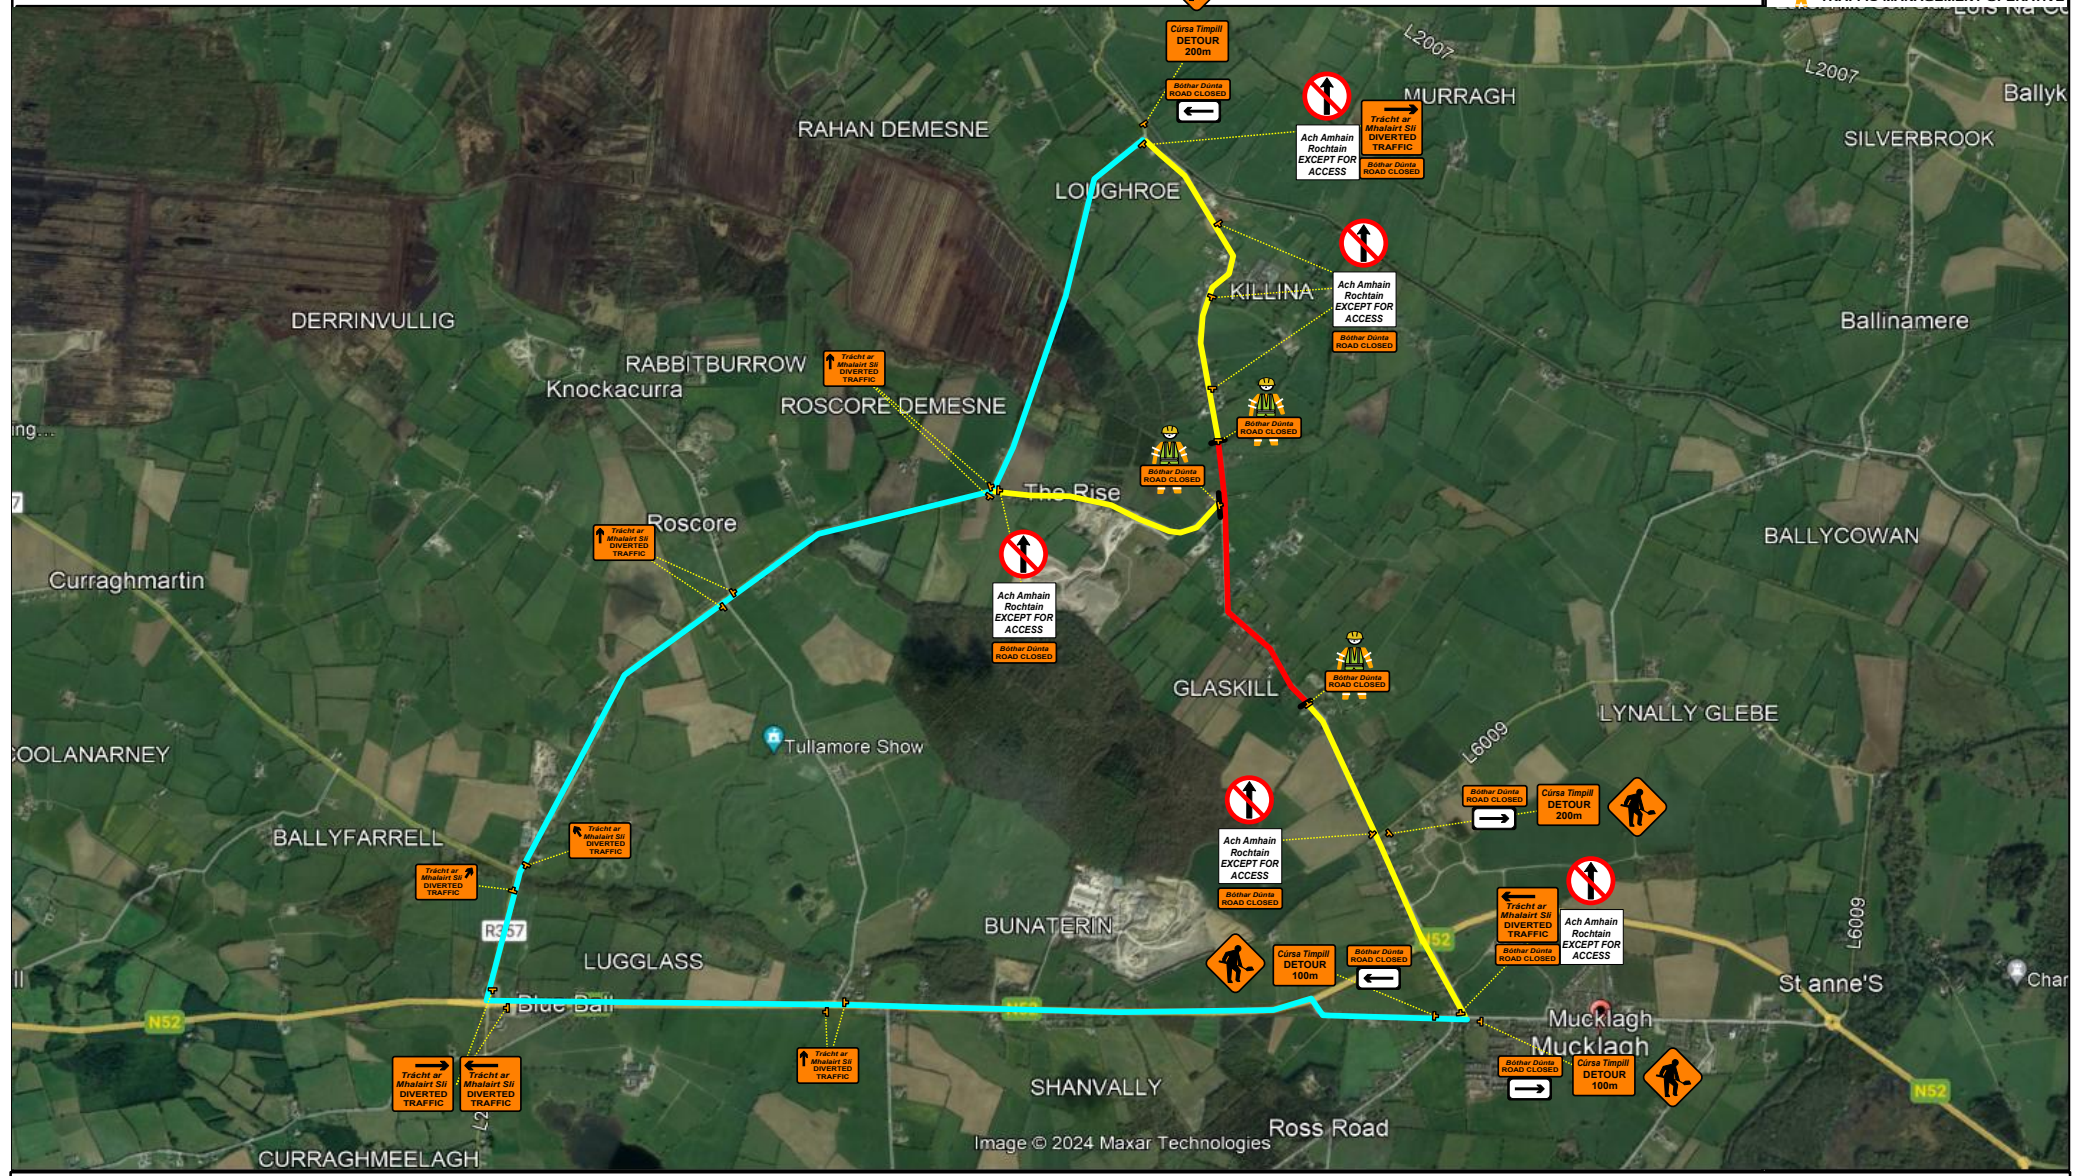

121 sábháilteacht
www.121safety.ie

121 SAFETY LTD
 Simonstown, Coole,
 Mullingar, Co. Westmeath
 T: +353 (87) 2838220
 121safety@gmail.com

Callington Ltd
 ROAD RECYCLING

Offaly County Council
 Comhairle Chontae Uíbh Fhailí

Drawing Title:
**Traffic Management Plan
 Glaskill**

Revision Details Box

Rev. No.	Comments

Drawn:	Scale:	Drawing No.
AMcM	NTS	015
Approved:	Date:	Rev:
	05/24	