


OFFALY COUNTY COUNCIL
TULLAMORE MUNICIPAL DISTRICT - TRAFFIC MANAGEMENT PLAN
 SURFACE DRESSING - BALLINCANTY L-2010



LEGEND

ROAD CLOSURE/WORKS AREA ——

DIVERSION ROUTE ——

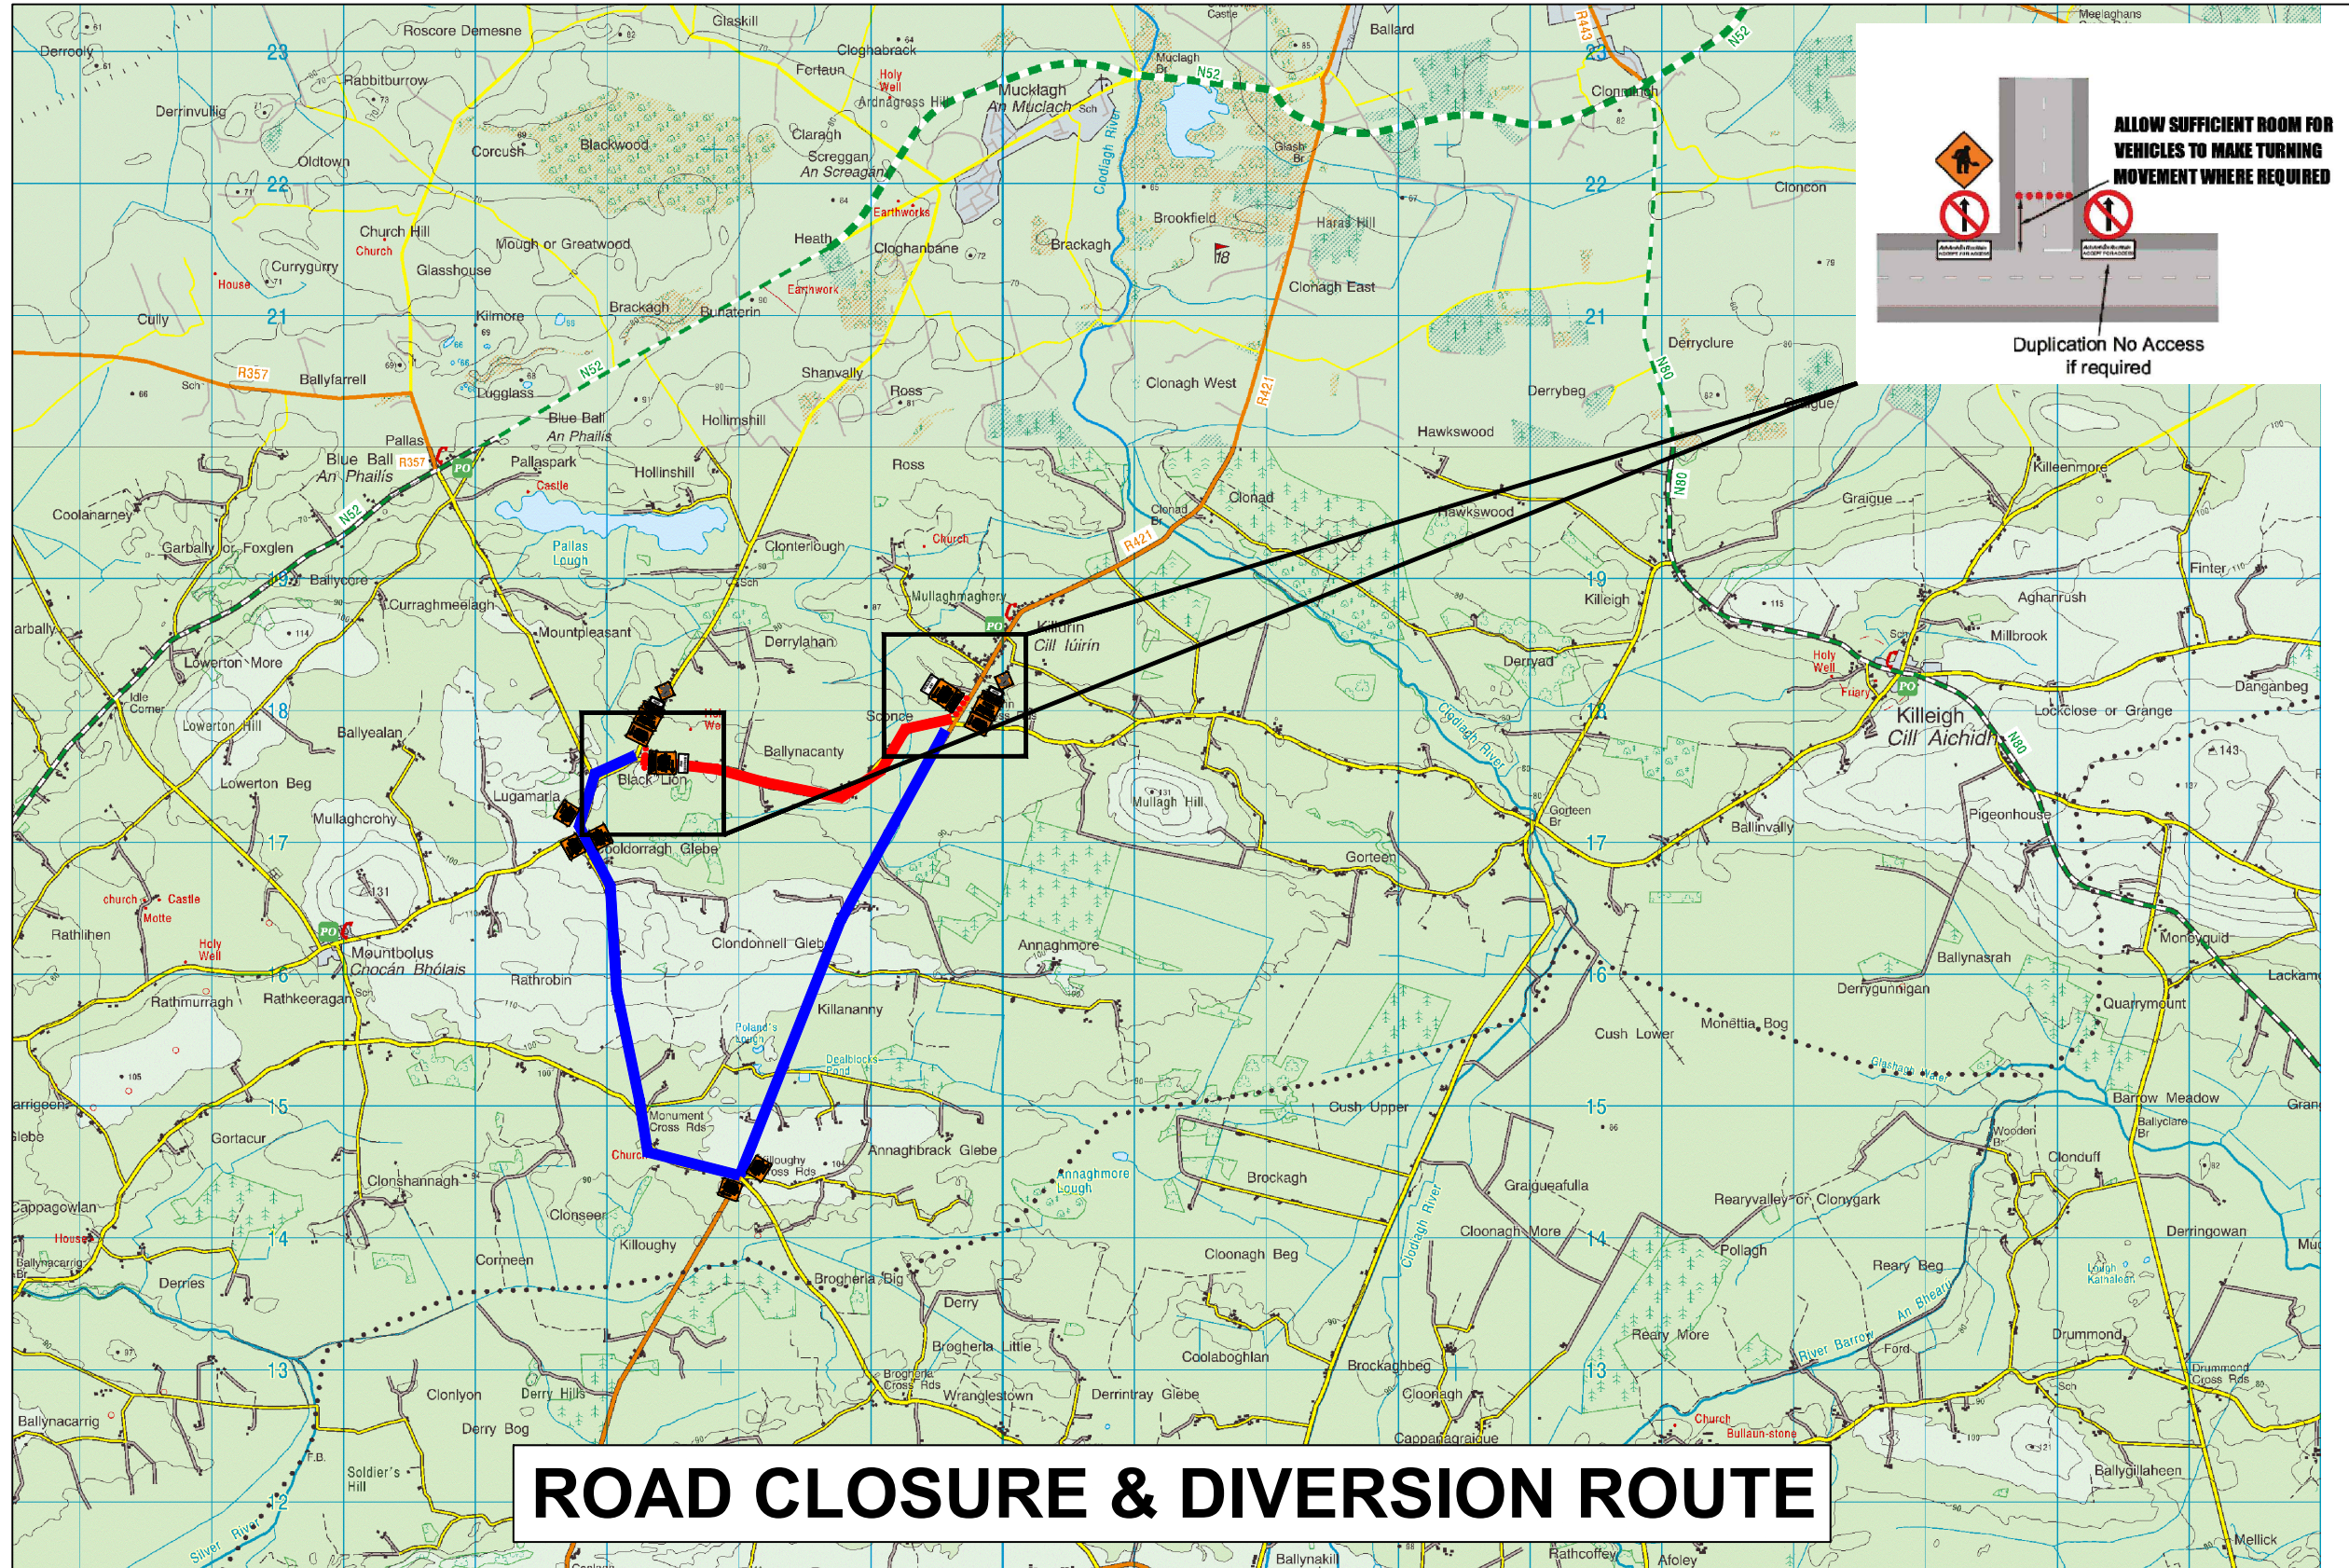


ROAD CLOSURE & DIVERSION ROUTE

TRAFFIC MANAGEMENT DESIGNER

NAME: EOIN CURRAN
 MOBILE: 0864402082
 EMAIL: ECURRAN@OFFALYCOCO.IE

DESCRIPTION DATE INT. REV

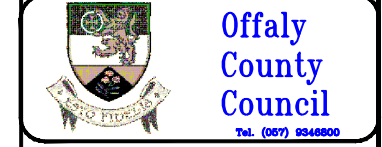

Tom Shanahan,
 Director of Services
 Aras an Chontae,
 Charleville Rd., Tullamore.

PROJECT
 TULLAMORE MUNICIPAL DISTRICT
 TRAFFIC MANAGEMENT PLAN

TITLE
 SURFACE DRESSING
 BALLINCANTY L-2010

SCALE	ROAD NO	PROJECT NO	DRAWING NO
NTS	VARIES	TMD SD	24 003
	DATE	DRAWN BY	CHECKED
	MAY 2024	B.C.	J.C.