



OFFALY COUNTY COUNCIL
 TULLAMORE MUNICIPAL DISTRICT - TRAFFIC MANAGEMENT PLAN
 SURFACE DRESSING - GORTACUR L-6025



LEGEND


ROAD CLOSURE/WORKS AREA

DIVERSION ROUTE

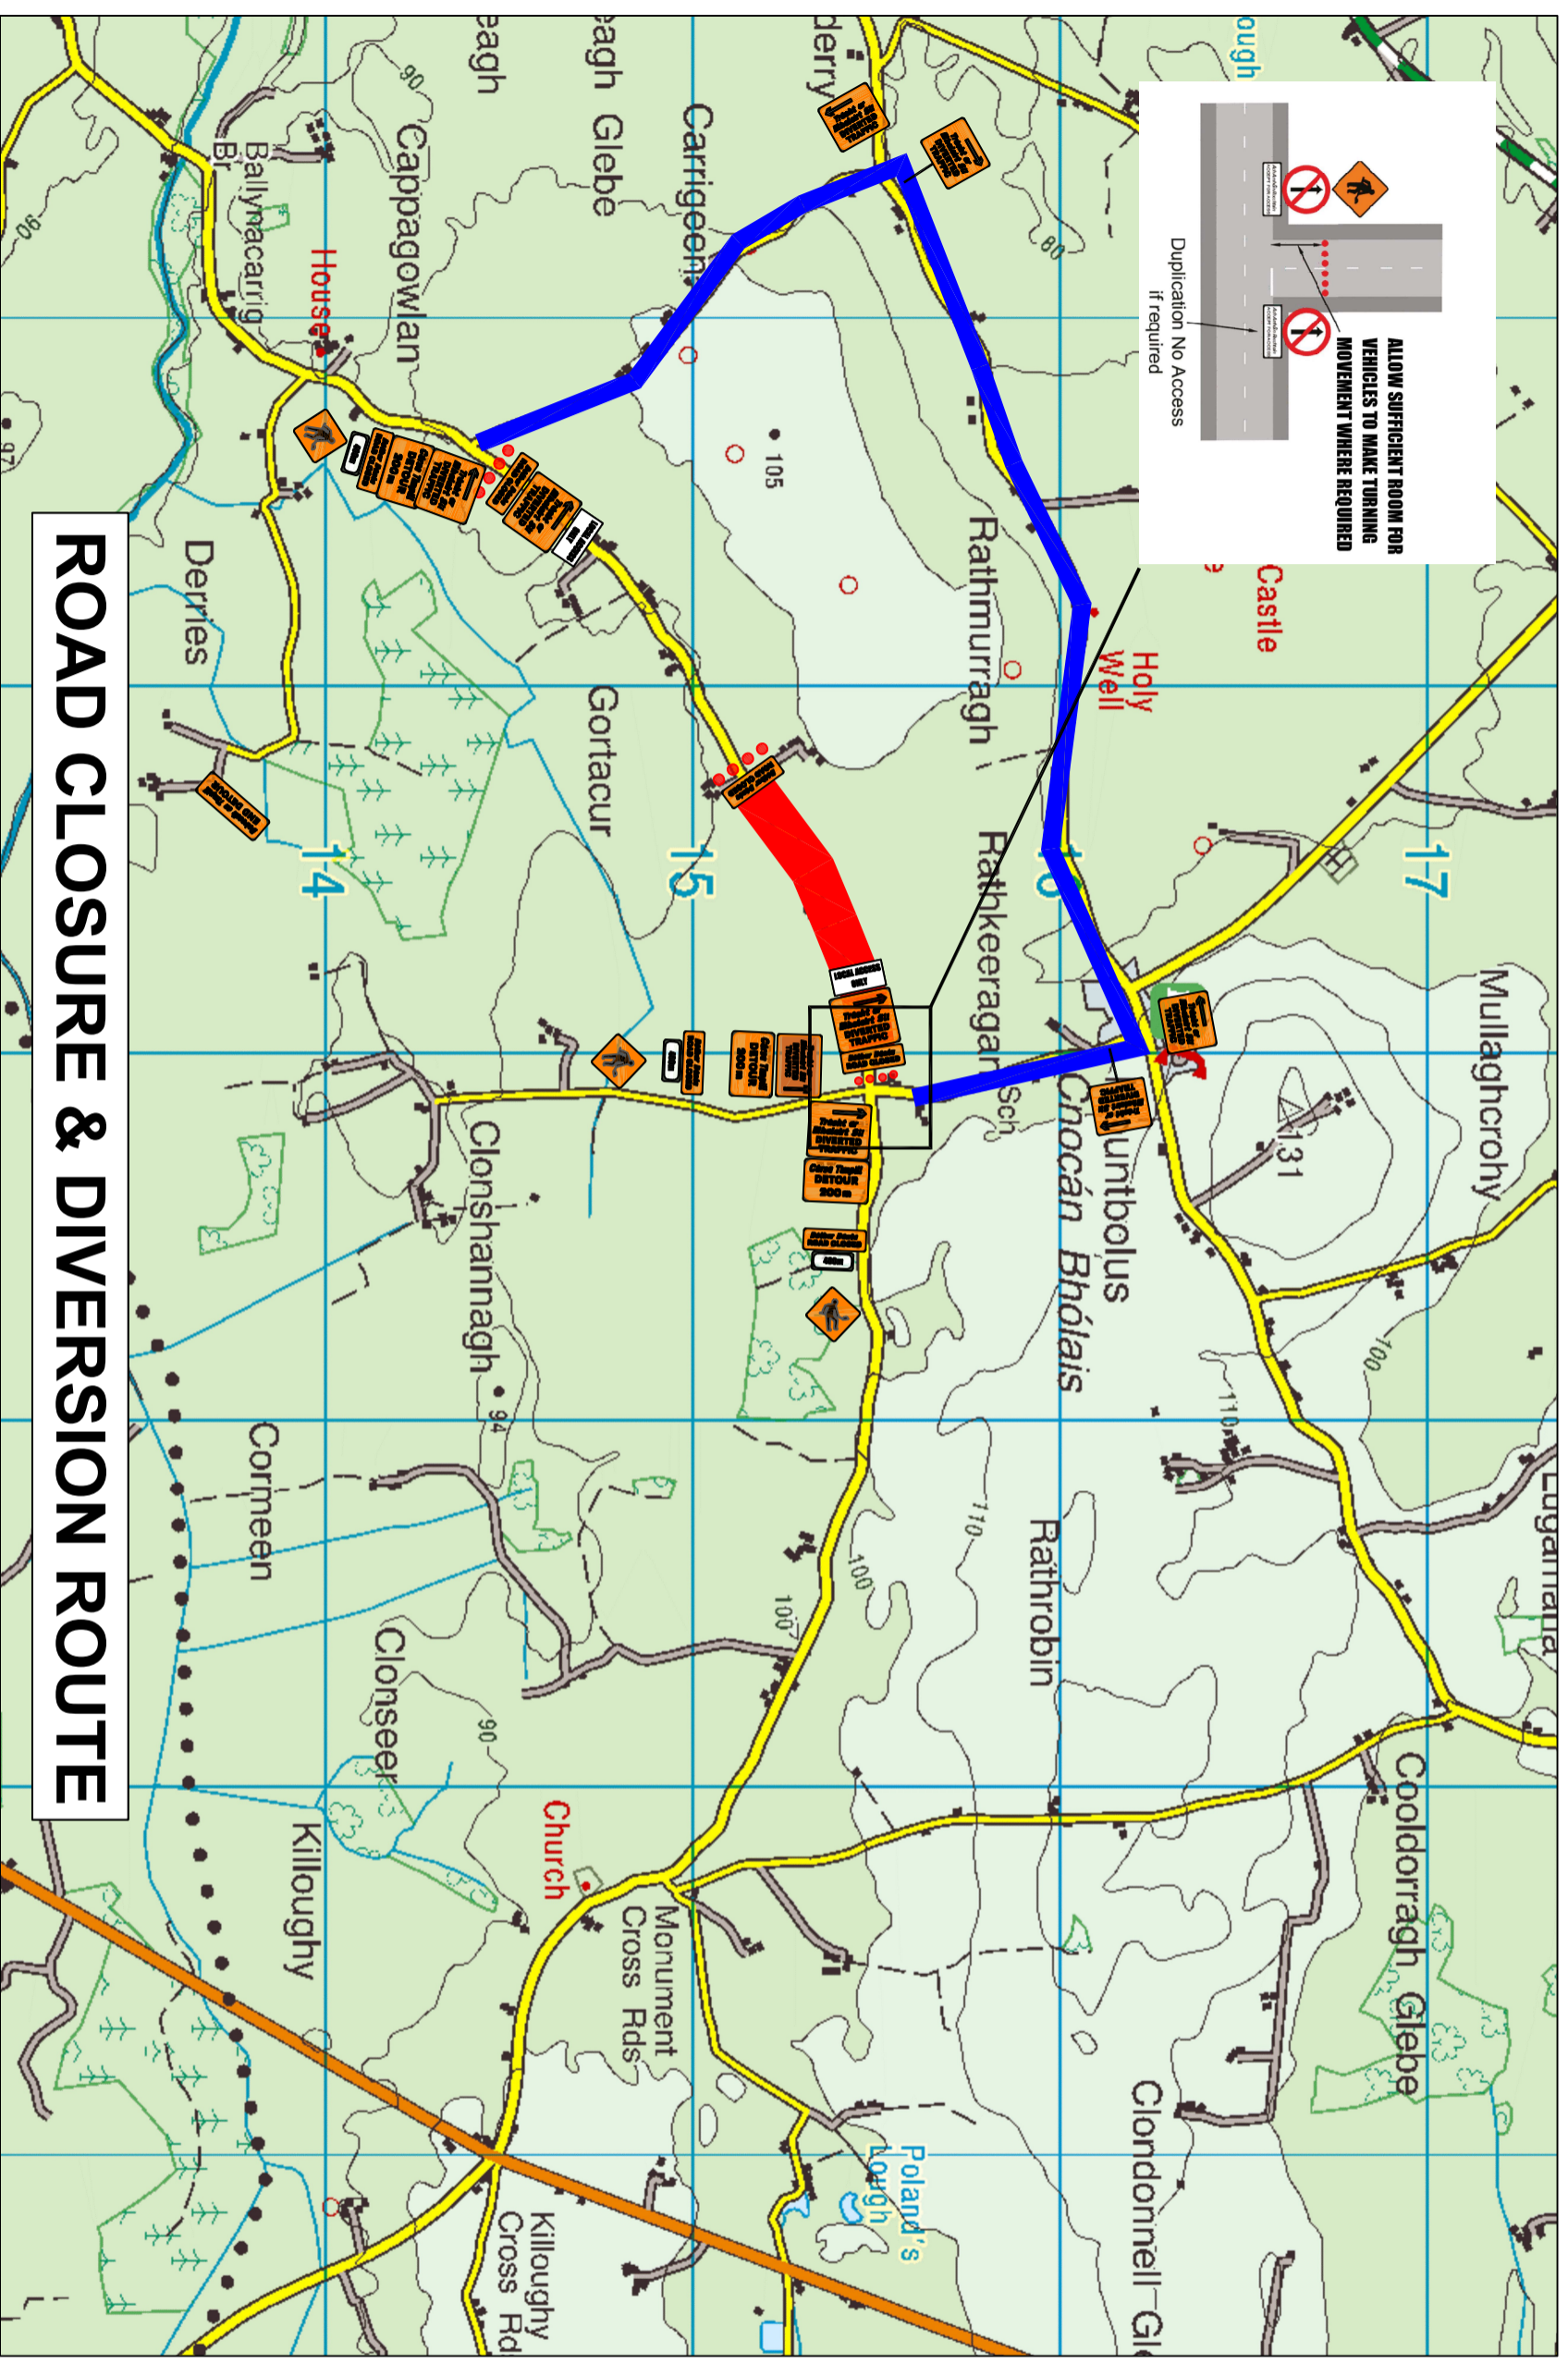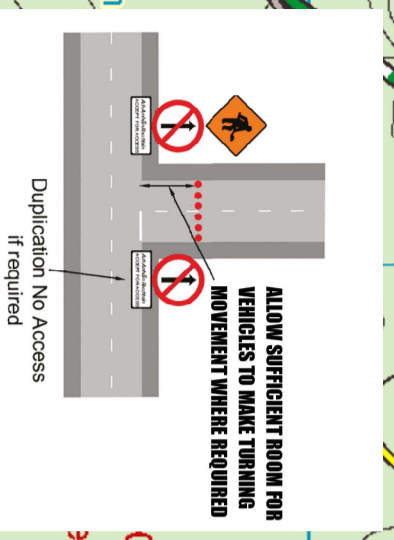

ROAD CLOSURE & DIVERSION ROUTE

TRAFFIC MANAGEMENT DESIGNER
 NAME: THOMAS RYAN
 MOBILE: 0863832483
 EMAIL: TRYAN@OFFALYCCO.C.IE

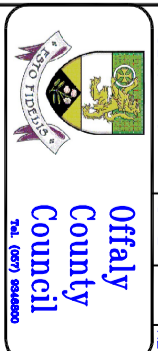

Tom Shanahan,
 Director of Services
 Area an Chontae,
 Charleville Rd., Tullamore.

PROJECT
 TULLAMORE MUNICIPAL DISTRICT
 TRAFFIC MANAGEMENT PLAN

TITLE
 SURFACE DRESSING
 GORTACUR L-6025

SCALE	ROAD NO	PROJECT NO	DRAWN BY	CHECKED
NTS	VARIABLES	TMD SD P4 002	R.C.	J.C.
	DATE			
	MAY 2024			