


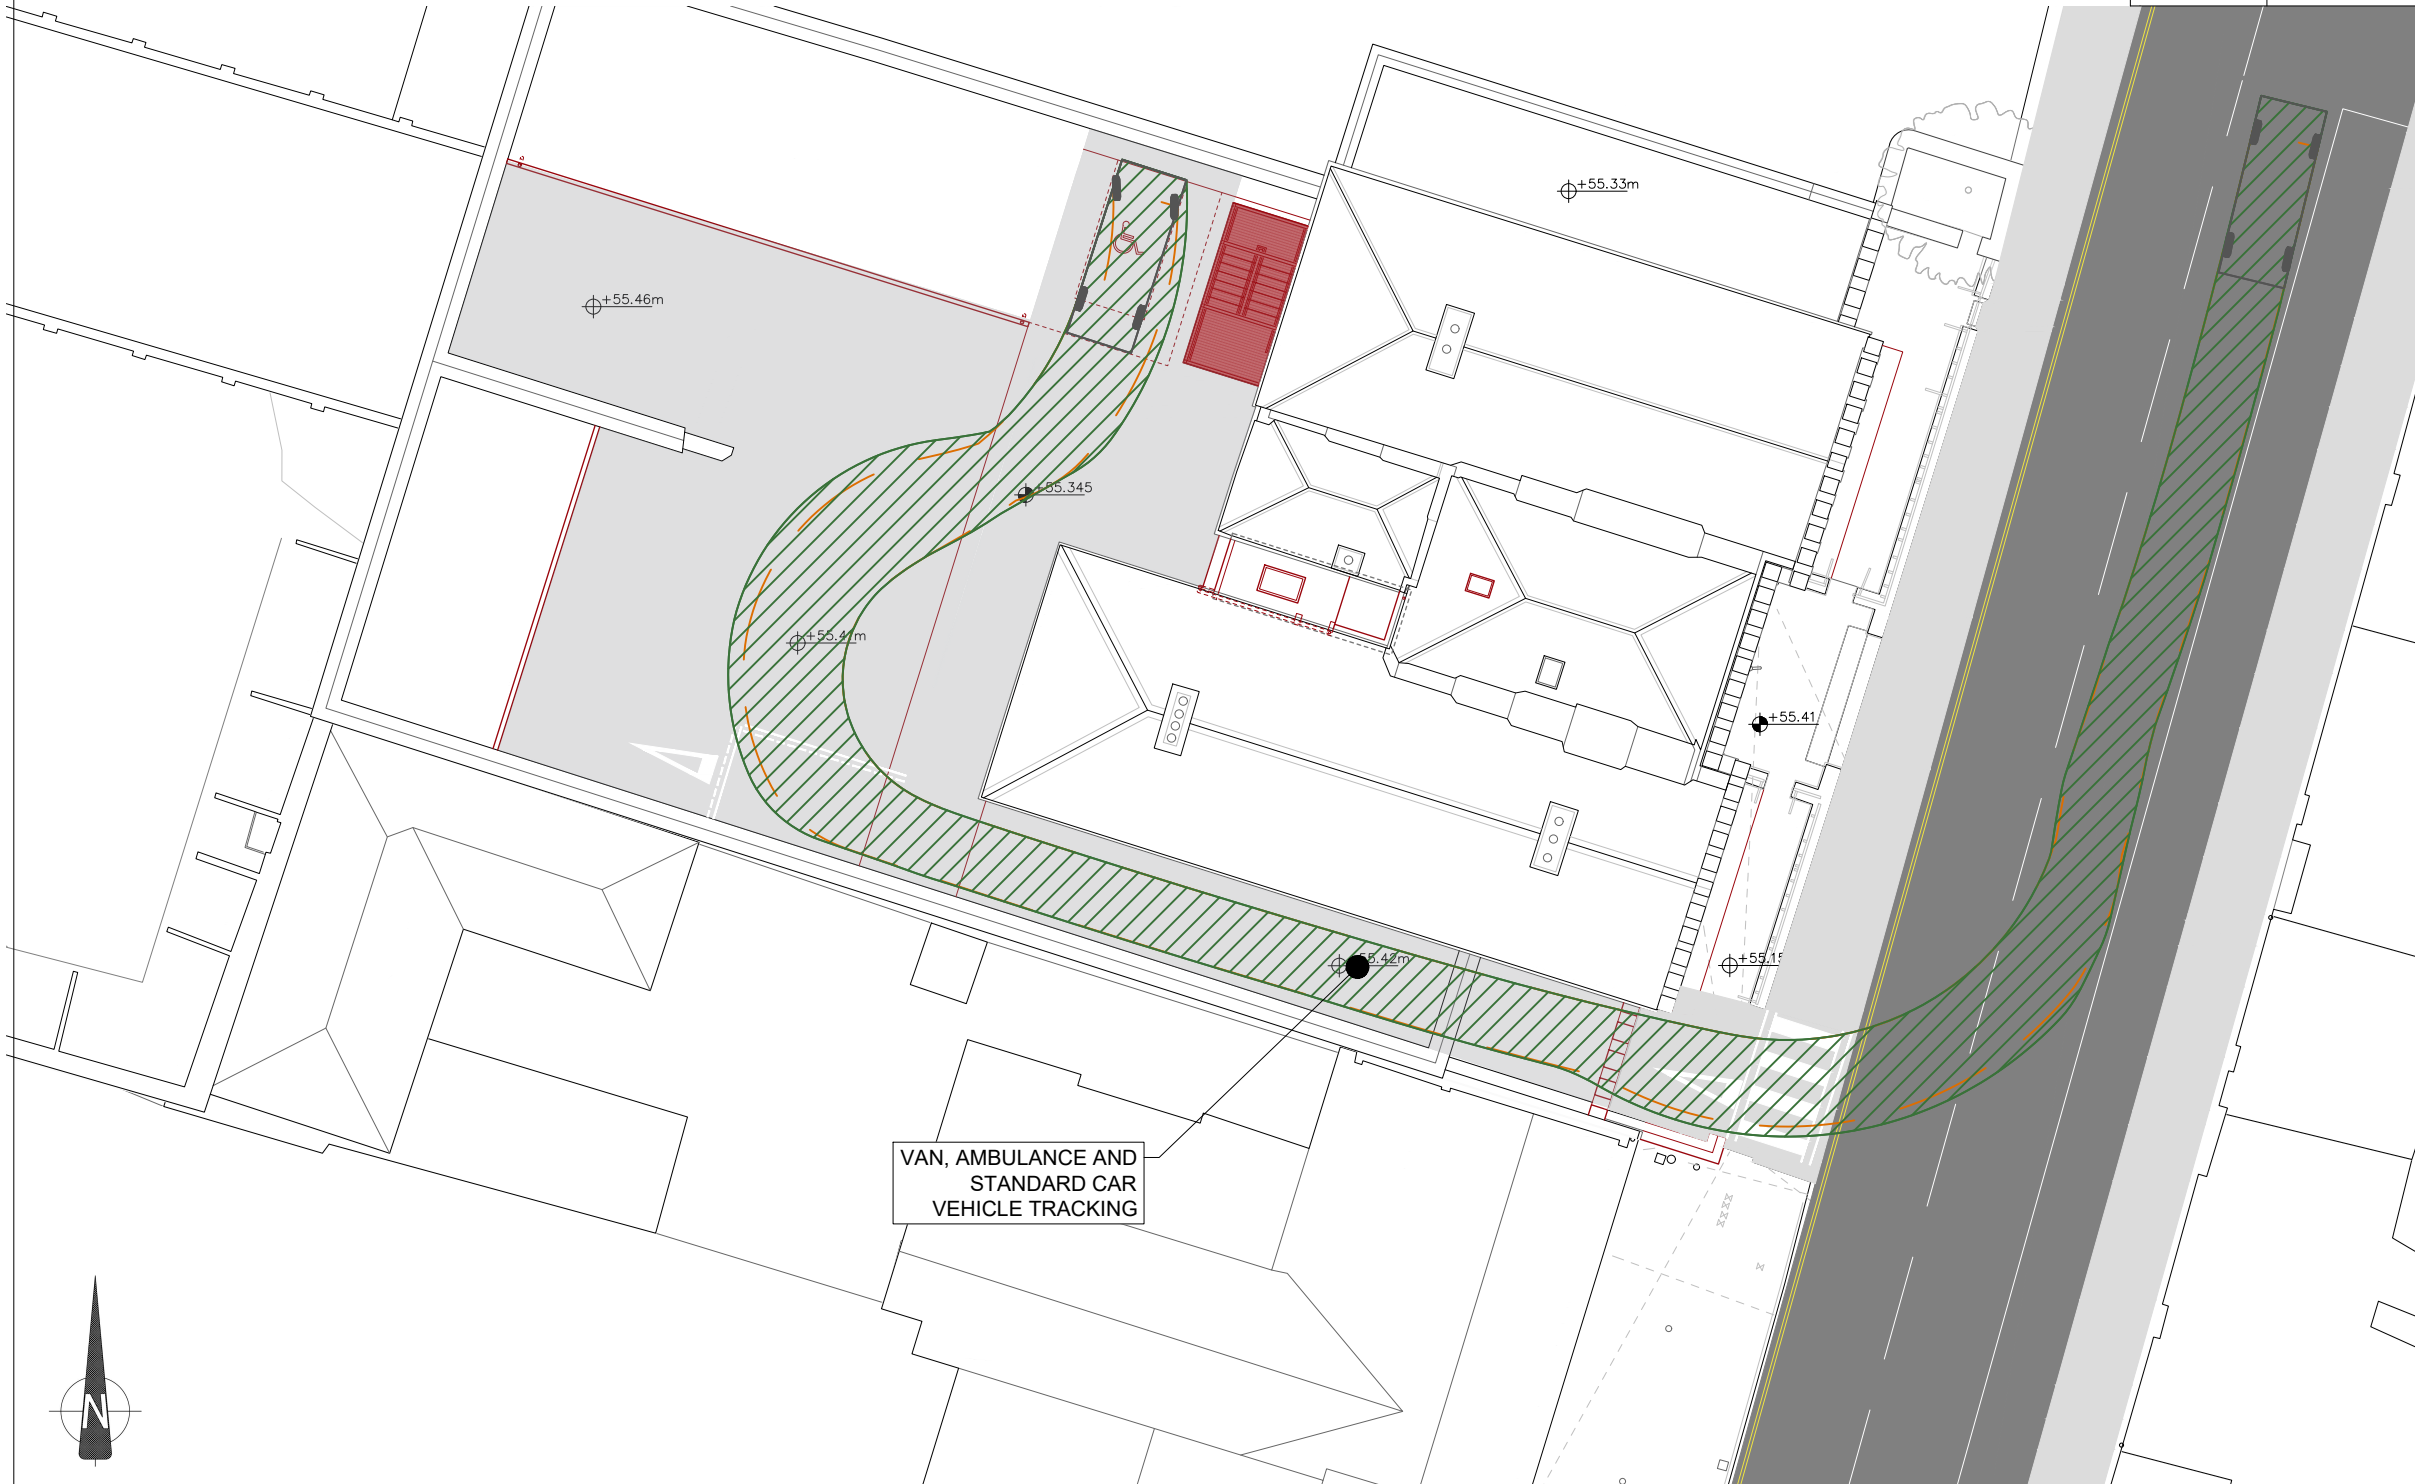


| REVISION SCHEDULE | | | | |
|-------------------|---------------------|------------|-----------|---------|
| REV. NO. | REV. DESCRIPTION | REV. DATE | SIGNATURE | CHECKED |
| P01 | Issued for Approval | 24/07/2024 | KJD | LE |
| PL01 | Issued for Planning | 31/07/2024 | KJD | LE |
| | | | | |
| | | | | |
| | | | | |
| | | | | |
| | | | | |
| | | | | |



LEGEND:

 VEHICLE PROGRESSING IN A FORWARD GEAR

 VEHICLE PROGRESSING IN A REVERSE GEAR

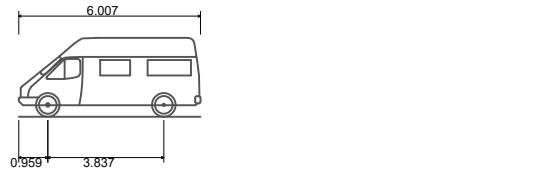

Panel Van
 Overall Length 6.007m
 Overall Width 2.231m
 Overall Body Height 2.608m
 Min Body Ground Clearance 0.380m
 Track Width 2.231m
 Lock-to-lock time 5.00s
 Curb to Curb Turning Radius 7.000m



Ambulance
 Overall Length 5.461m
 Overall Width 2.020m
 Overall Body Height 2.498m
 Min Body Ground Clearance 0.225m
 Track Width 1.860m
 Lock-to-lock time 4.00s
 Curb to Curb Turning Radius 6.500m



Standard Design Vehicle (SDV)
 Overall Length 4.800m
 Overall Width 2.000m
 Overall Body Height 1.950m
 Min Body Ground Clearance 0.100m
 Track Width 2.000m
 Lock-to-lock time 4.00s
 Wall to Wall Turning Radius 6.000m

VAN, AMBULANCE AND STANDARD CAR VEHICLE TRACKING

Drawing Stage:
PLANNING

| | |
|------------------|--------------------------------|
| Project Details: | |
| Site Address: | Birr Co. Offaly |
| Client: | Offaly County Council |
| Architect: | Howley Hayes Cooney Architects |
| M&E Designer: | |
| Contractor: | |

| | | | |
|-------------------------------------|-------------|--------------|-----------------|
| Drawn by: | Checked by: | Approved by: | Date: |
| KJD | LE | LE | 24/07/2024 |
| Project Name: | | Scale: | Project Number: |
| Birr Courthouse | | 1:250 @ A3 | 21504 |
| Drawing Title: | | Project: | Originator: |
| Van, Ambulance & Car Access - Entry | | 21504 | CORA |
| Zone: | Level: | Type: | Discipline: |
| | | DR | C |

CORA
 CONSULTING ENGINEERS

Behan House,
 10 Lower Mount Street,
 Dublin 2. D02 HT71
 Tel: +353 (0)1 661 1100
 e-mail: info@cora.ie
 Web: www.cora.ie

| | | |
|-------------|--------|-----------|
| Drawing No: | Stage: | Revision: |
| 104 | PL | 01 |