


EXISTING SITE LAYOUT PLAN
SCALE 1:500

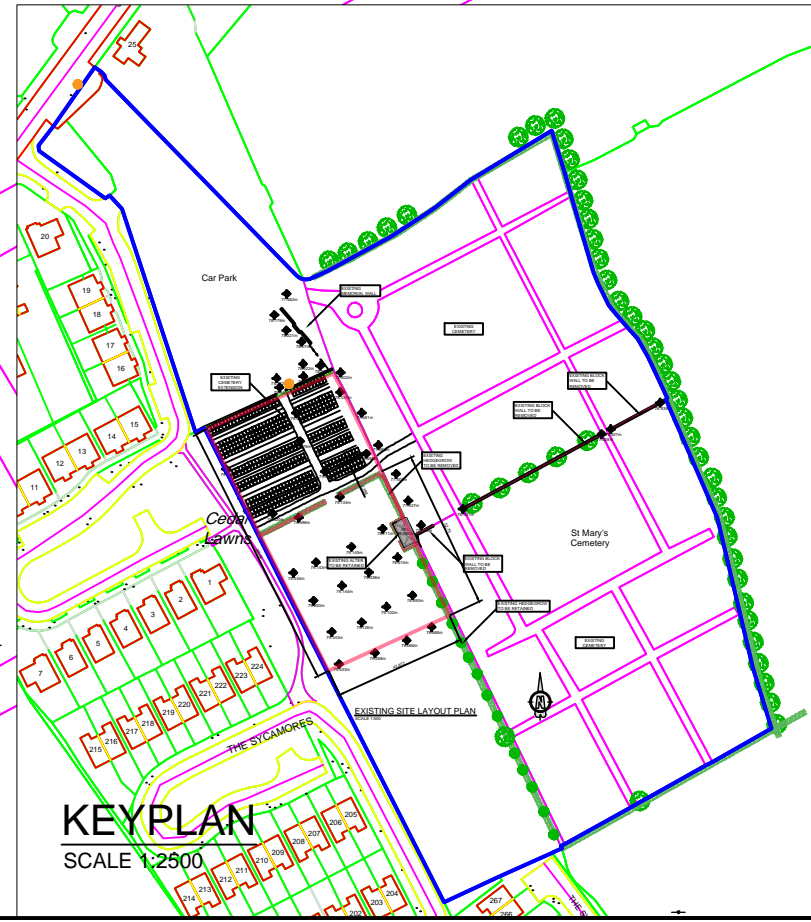

KEYPLAN
SCALE 1:2500

LEGEND:

- EXISTING LEVEL 100.00m
- SITE BOUNDARY OUTLINED IN RED
- LAND HOLDING OUTLINED IN BLUE
- ROADWAY
- EXTENT OF DEMOLITION WORKS SHADED THUS
- LOCATION OF SITE NOTICE

INCLUDES ORDNANCE SURVEY IRELAND DATA REPRODUCED UNDER O.S.I. LICENCE NUMBER 2011/02/CCMA/OFFALY/COUNTYCOUNCIL. UNAUTHORISED REPRODUCTION INFRINGES ORDNANCE SURVEY IRELAND AND THE GOVERNMENT OF IRELAND COPYRIGHT.

PART 8	23.03.23	DE	PP	TS	-
Description	Date	Drawn	Chkd.	Appd.	Rev.



Project: ST. MARYS CEMETERY EXTENSION, EDENDERRY
Title: EXISTING SITE LAYOUT PLAN

Scale: 1:500 at A3	Size: A3	Project No: 0502	Drawing No: C002
Date: 23.03.23	Drawn by: DE	Checked by: PP	