


PLOT WIDTHS & HEADSTONE FOUNDATIONS

SCALE 1:50




EXAMPLE OF TIMBER FENCING 3 No. D-RAIL

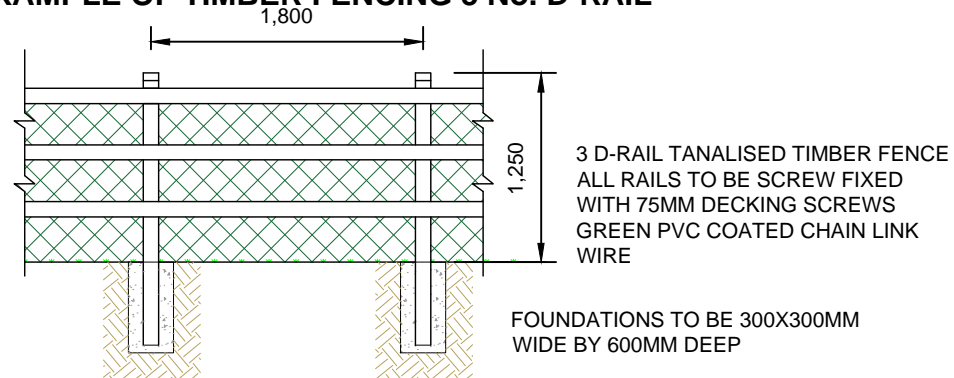


TYPICAL TIMBER FENCE

SCALE 1:50

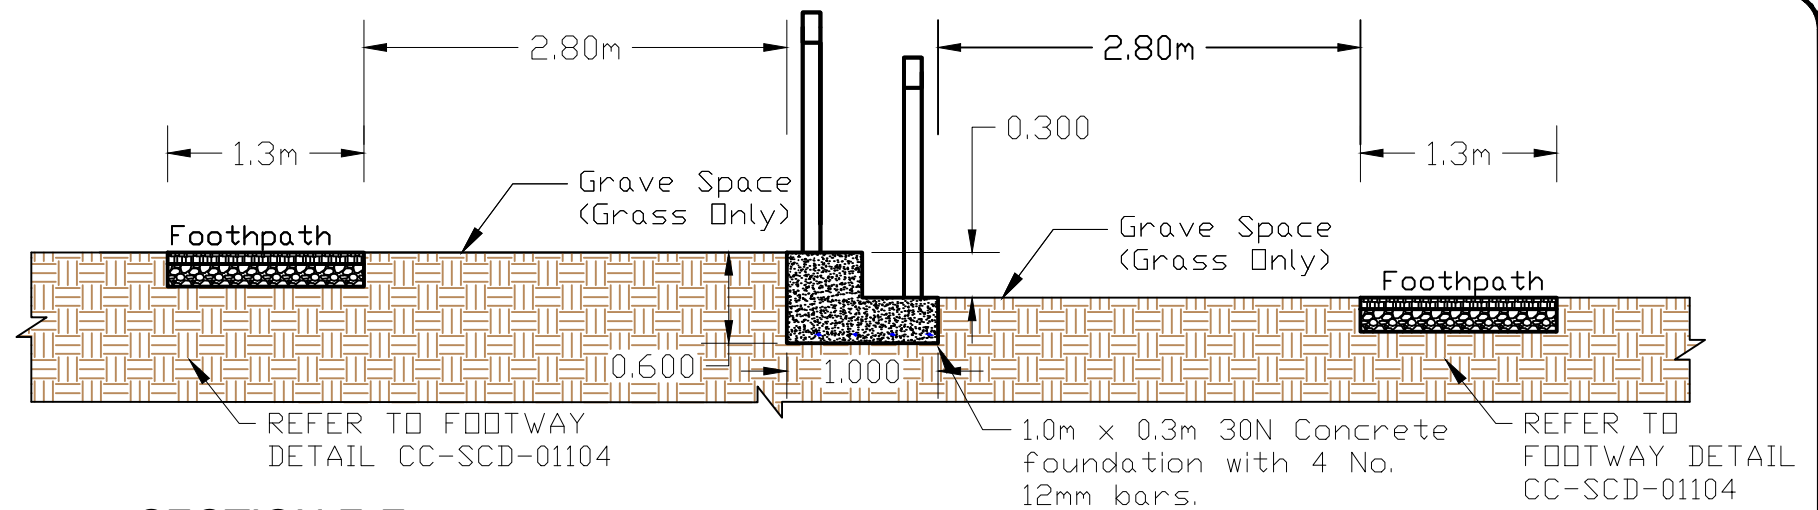


SECTION E-E

SCALE 1:50

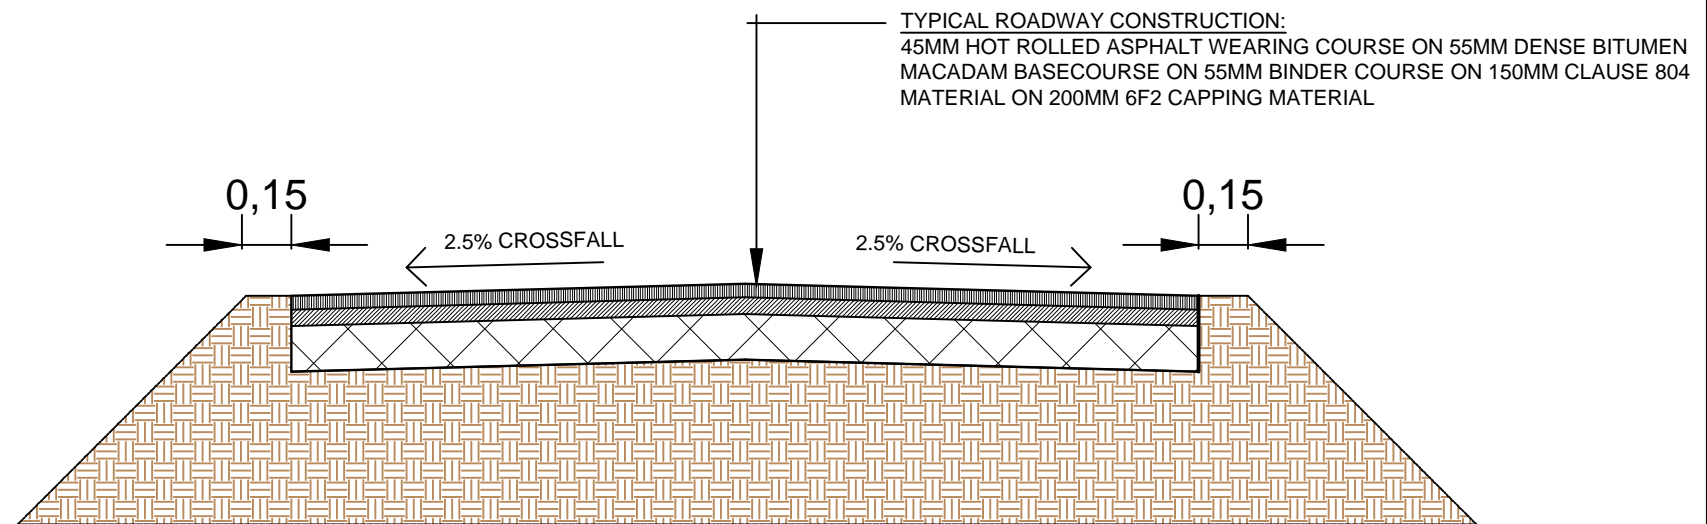

SECTION A-A ~ ACCESS ROAD

SCALE: 1:25

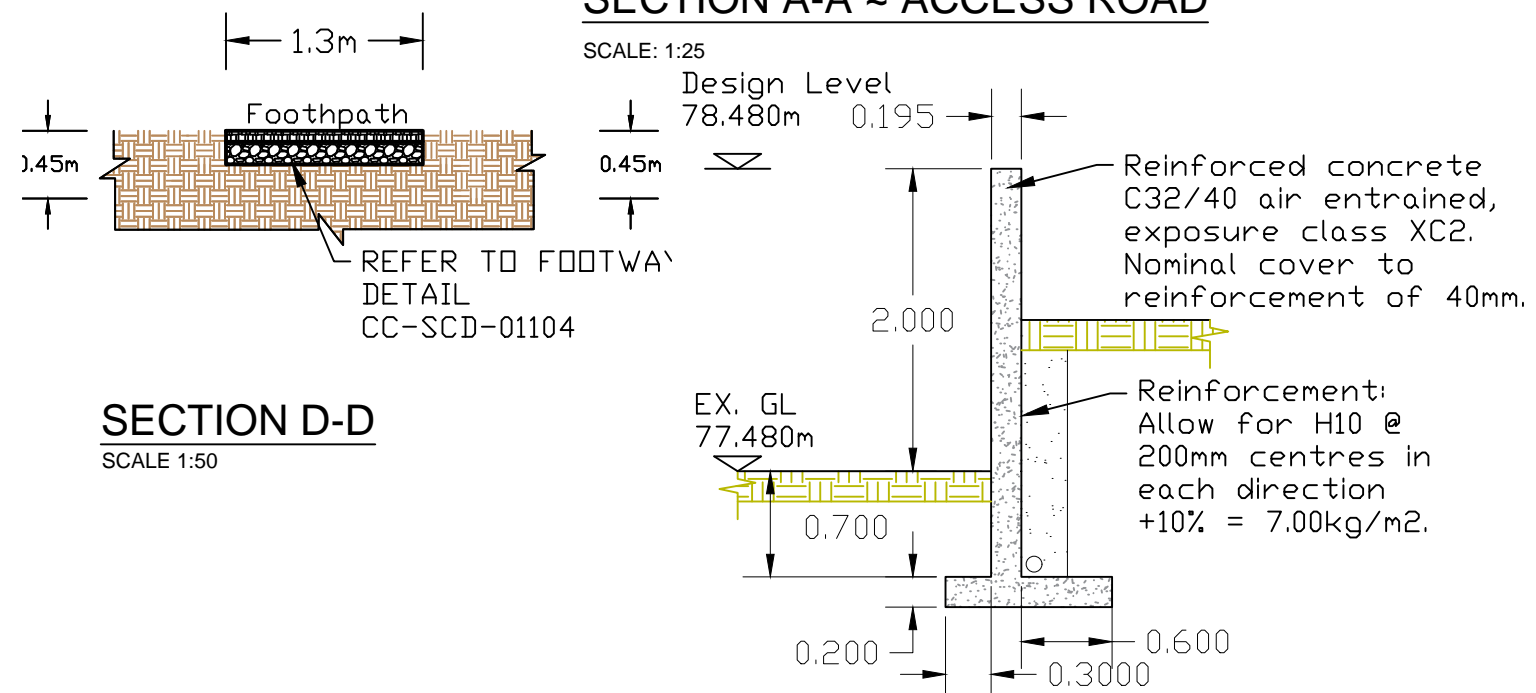

SECTION D-D

SCALE 1:50

SECTION G-G TYPICAL RC RETAINING WALL

SCALE 1:50

NOTE: RETAINING WALL TO BE DESIGNED PRIOR TO TENDER

PART 8				23.03.23	DE	PP	TS	-
Description	Date	Drawn	Chkd.	Appd.	Rev.			
Project: ST. MARYS CEMETERY EXTENSION, EDENDERRY								
Title: DETAIL SHEET 1								
Scale: 1:500 at A3	Size: A3	Project No: 0502	Drawing No: C005					
Date: 23.03.23		Drawn by: DE	Checked by: PP					