



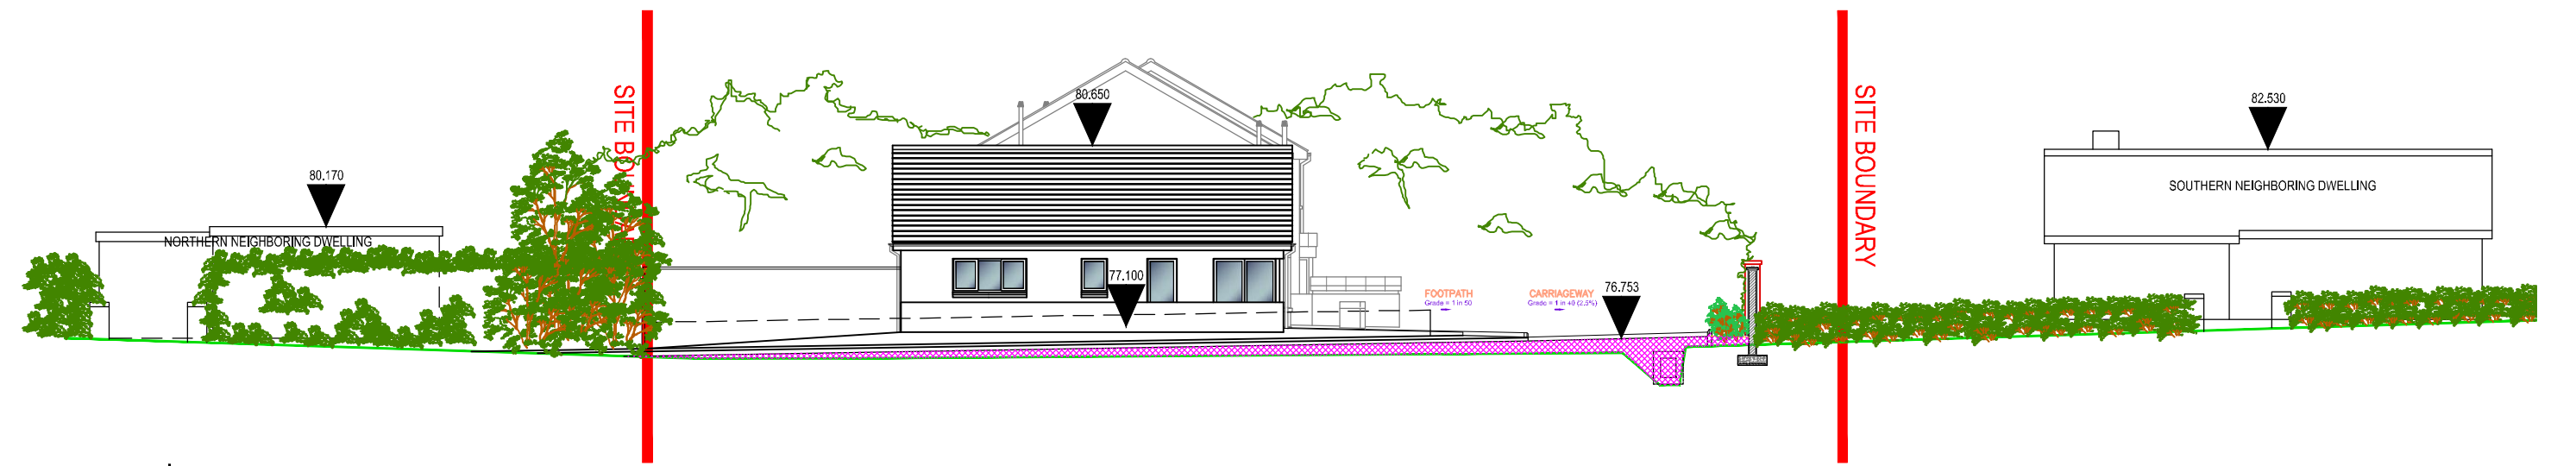


1. LONG SECTION THRU' SITE [A-A]
(SCALE 1:300/A3)

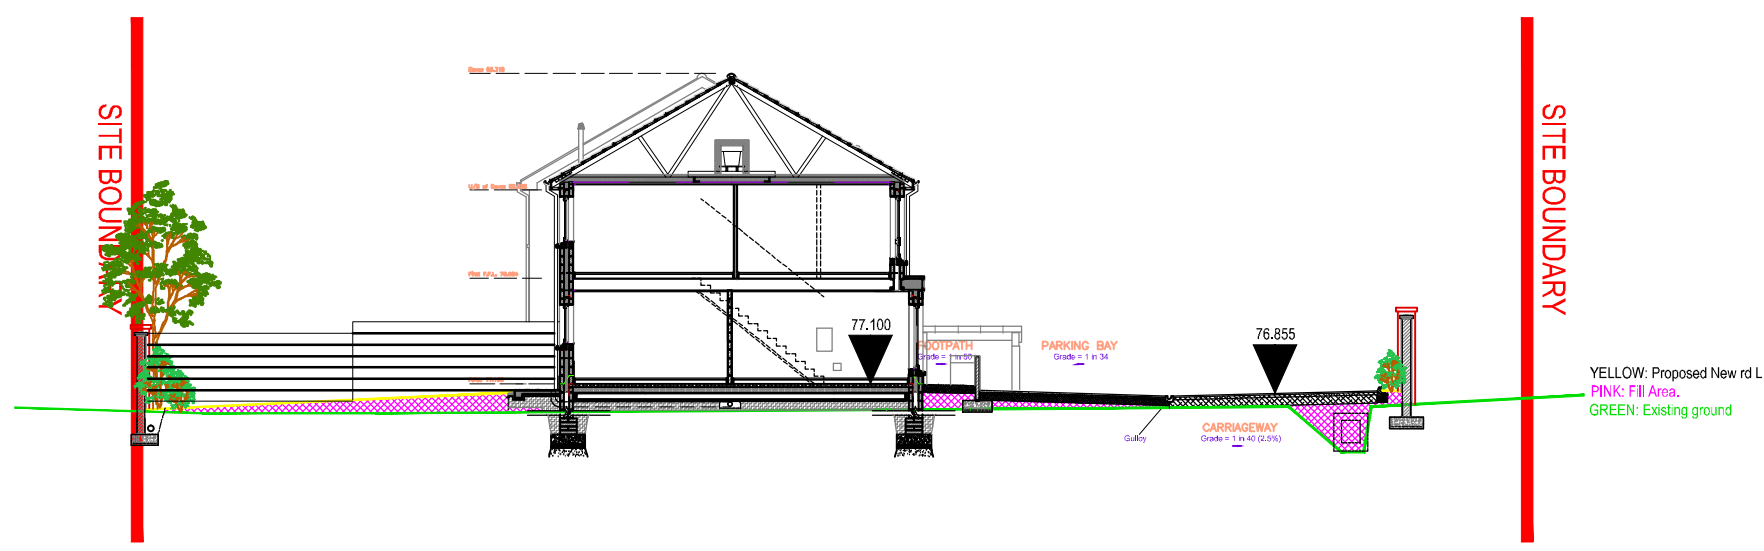

2. SHORT SECTION THRU' SITE [B-B]
(SCALE 1:200/A3)



3. SHORT SECTION THRU' SITE [C-C]
(SCALE 1:200/A3)

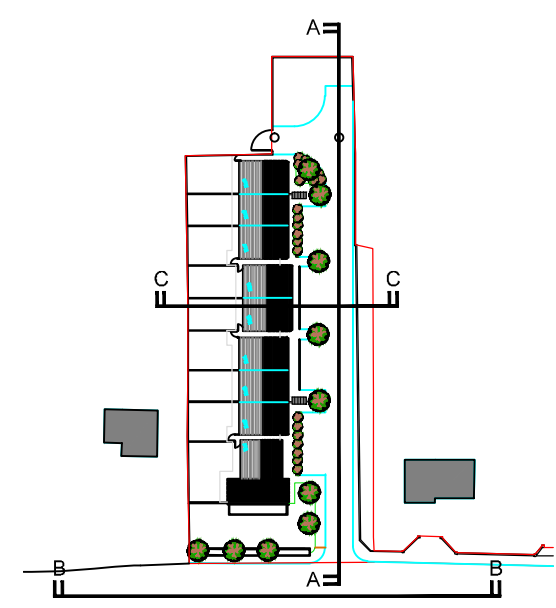

4. KEY PLAN
(SCALE 1:1500/A3)

DESCRIPTION	DATE	INIT	REV

Offaly County Council
Housing Capital,
Áras an Chontae, Tullamore
☎ 057 9346800
Ms. Sharon Kennedy, Director of Services

PROJECT: Proposed housing development at Circular Road, Daingean, Co Offaly
TITLE: Contiguous sectional Elevations

SCALE:	PROJECT No:	DRAWING No:	REVISION:
1:2/300 @ A3	18-05	P8-011	
DATE:	DRAWN BY:	CHECKED:	APPROVED:
06/03/2020	J.H	N.McG	J.C

Note: This drawing should not be scaled, only figured dimensions to be used. Any discrepancies to be notified to O.C.C. immediately.
© OFFALY COUNTY COUNCIL