
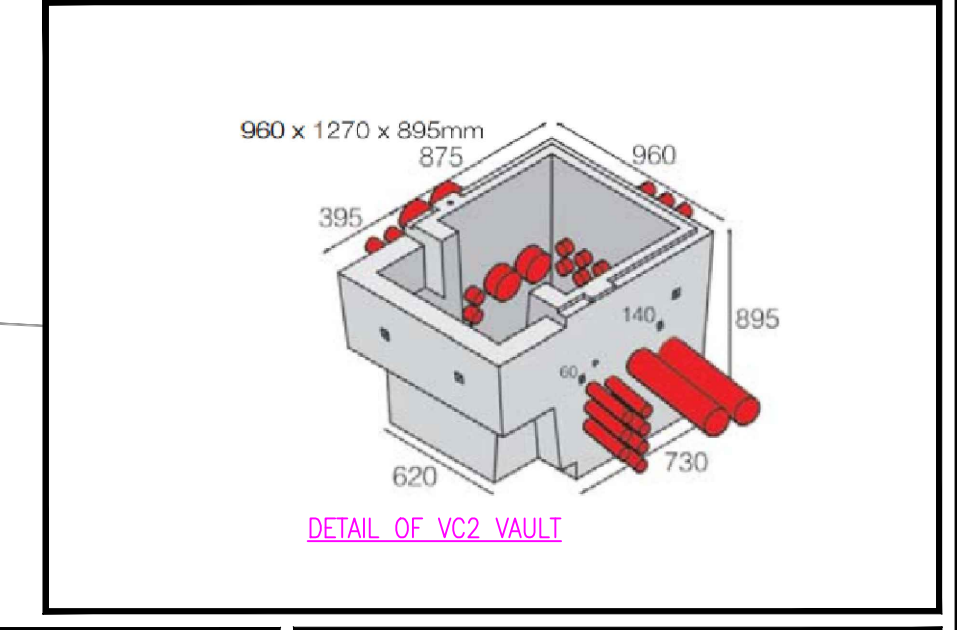
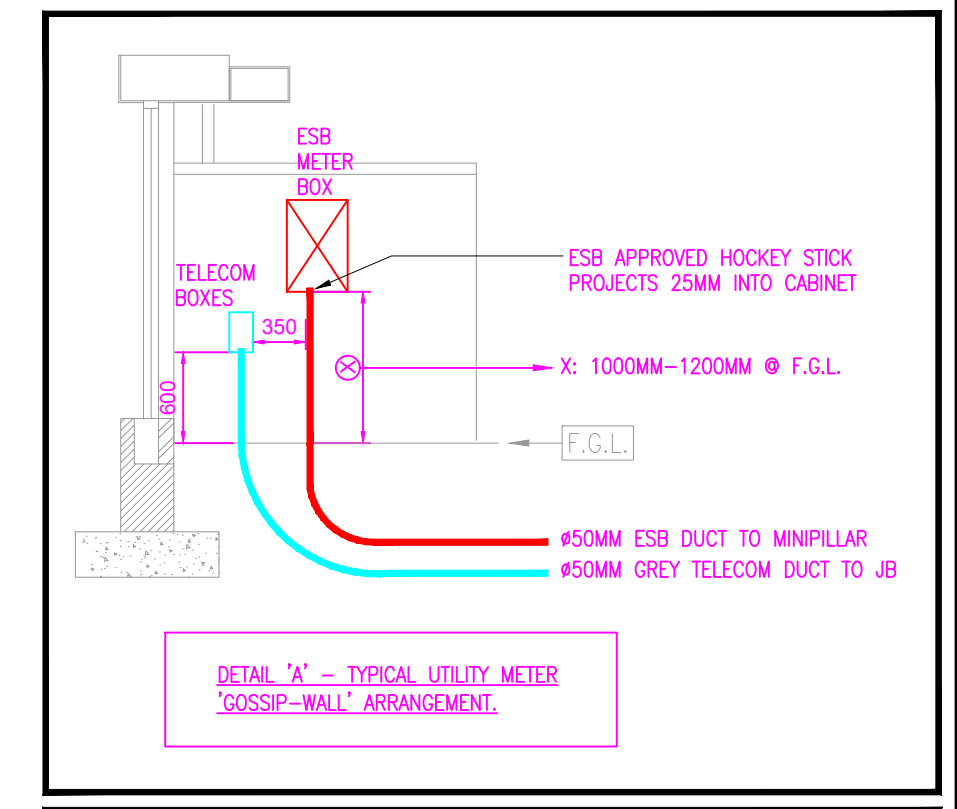
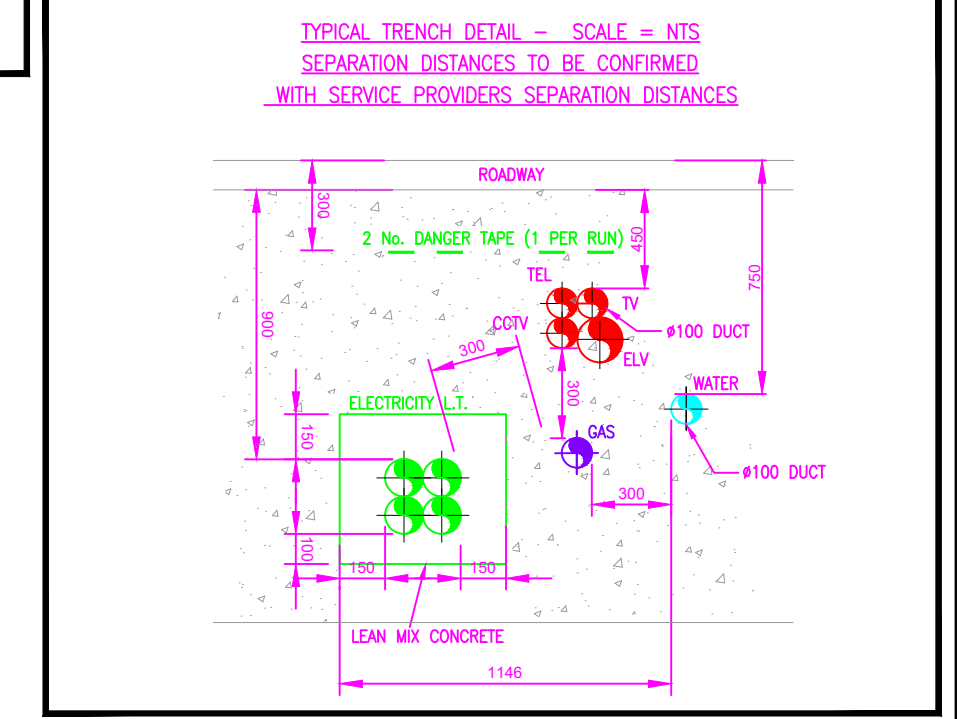
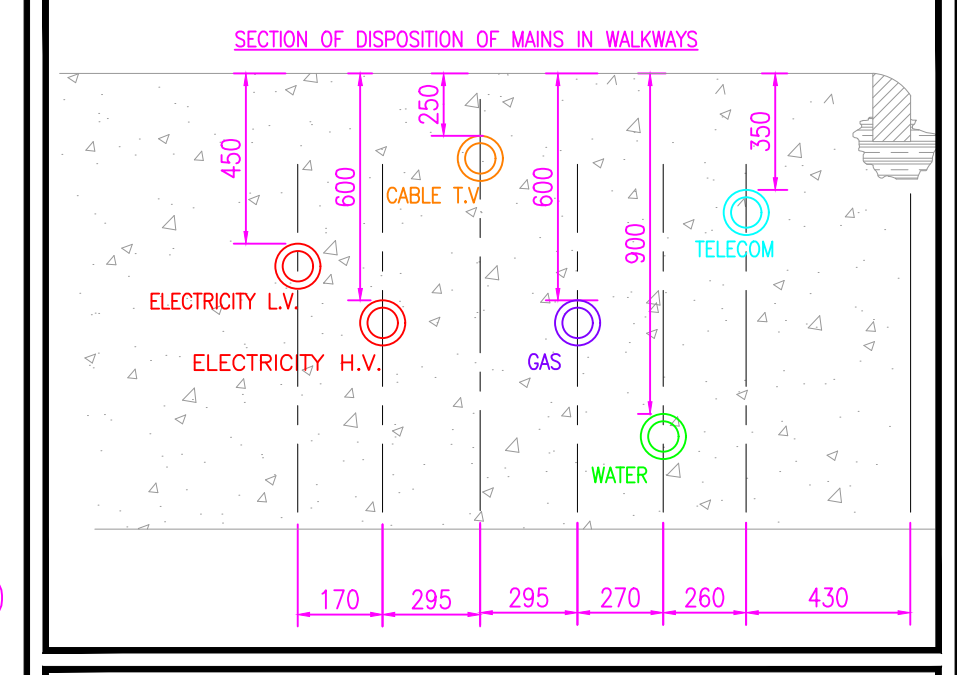


LEGEND

- ESB PROPOSED ESB Ø125mm RED DUCT
- EXISTING ESB DUCT
- M'n ESB MINIPILLAR "n", C/W VC2 VAULT IMMEDIATELY IN FRONT
- u'n PL MICROPILLAR "n"
- ⬢ Ø50mm RED DUCT TO MINIPILLAR "n"
- TEL TELECOM GREY DUCTS Ø110mm MAINS TO CHAMBERS AND Ø50mm FROM CHAMBERS TO ETU'S
- EIR EXISTING EIR DUCT
- M MANHOLE FOR DRAWING WIRES, ACCESS AND MAINTENANCE.
- En TELECOM 1 JB "n"
- ⬢ Ø50mm GREY DUCT TO JB "n"
- P'n LED LANTERN, 22W, 3400lm, 4000K, DW50 DISTRIBUTION ON 6m POLE
- EXTERNAL LIGHTING DUCT Ø100mm (RED)
- E EXISTING LUMINAIRE

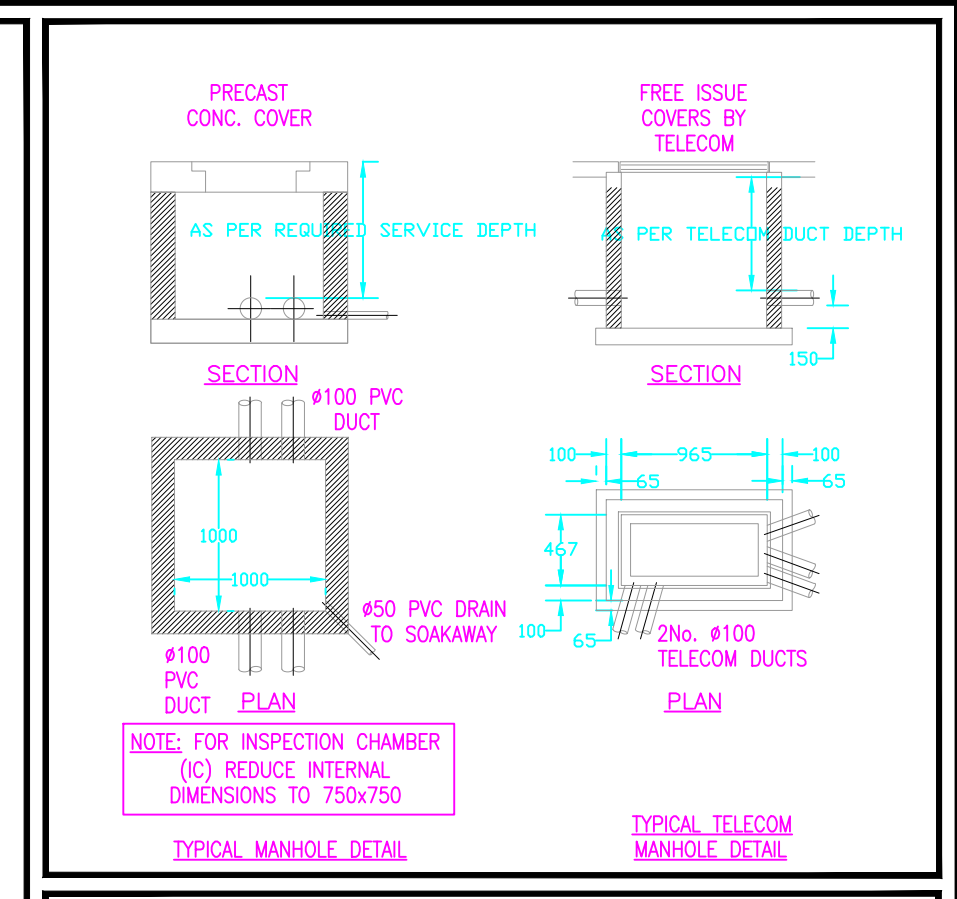

- NOTES:**
- THIS DRAWING TO BE READ IN CONJUNCTION WITH ALL RELEVANT ARCHITECTS, C&S ENGINEERS DRAWINGS & SPECIFICATIONS.
 - ALL WORKS TO BE CARRIED OUT IN ACCORDANCE WITH THE RELEVANT BUILDING REGULATIONS.
 - DO NOT SCALE - WORK TO FIGURE DIMENSIONS ONLY.

Referenced drawings		Issue register					
Dwg No.	Dwg Title	Rev.	Date	Description	Dwn.	Chkd.	Appvd.
		P1	27/10/22	INFORMATION	HP	BC	BC



PROPOSED SITE SERVICES LAYOUT

Date: 27/10/22

Scale: 1:100@A1 (1:200@A3)

Drawn By: H.P.

Checked By: B.C.

Approved By: B.C.

Client: OFFALY COUNTY COUNCIL

Job Description: 4No. GROUP HOUSING UNITS AT CROGHAN ROAD, BIRR, Co. OFFALY

Project No: 22ME020

Drawing Ref: ME-1000

Rev: P1

A.3.4 INFORMATION

Hayes Higgins Partnership

Gas House Lane, Kilkenny.

056 7764710 056 7723223 info@hayeshiggins.com