




OSI Discovery Series Map: 2222

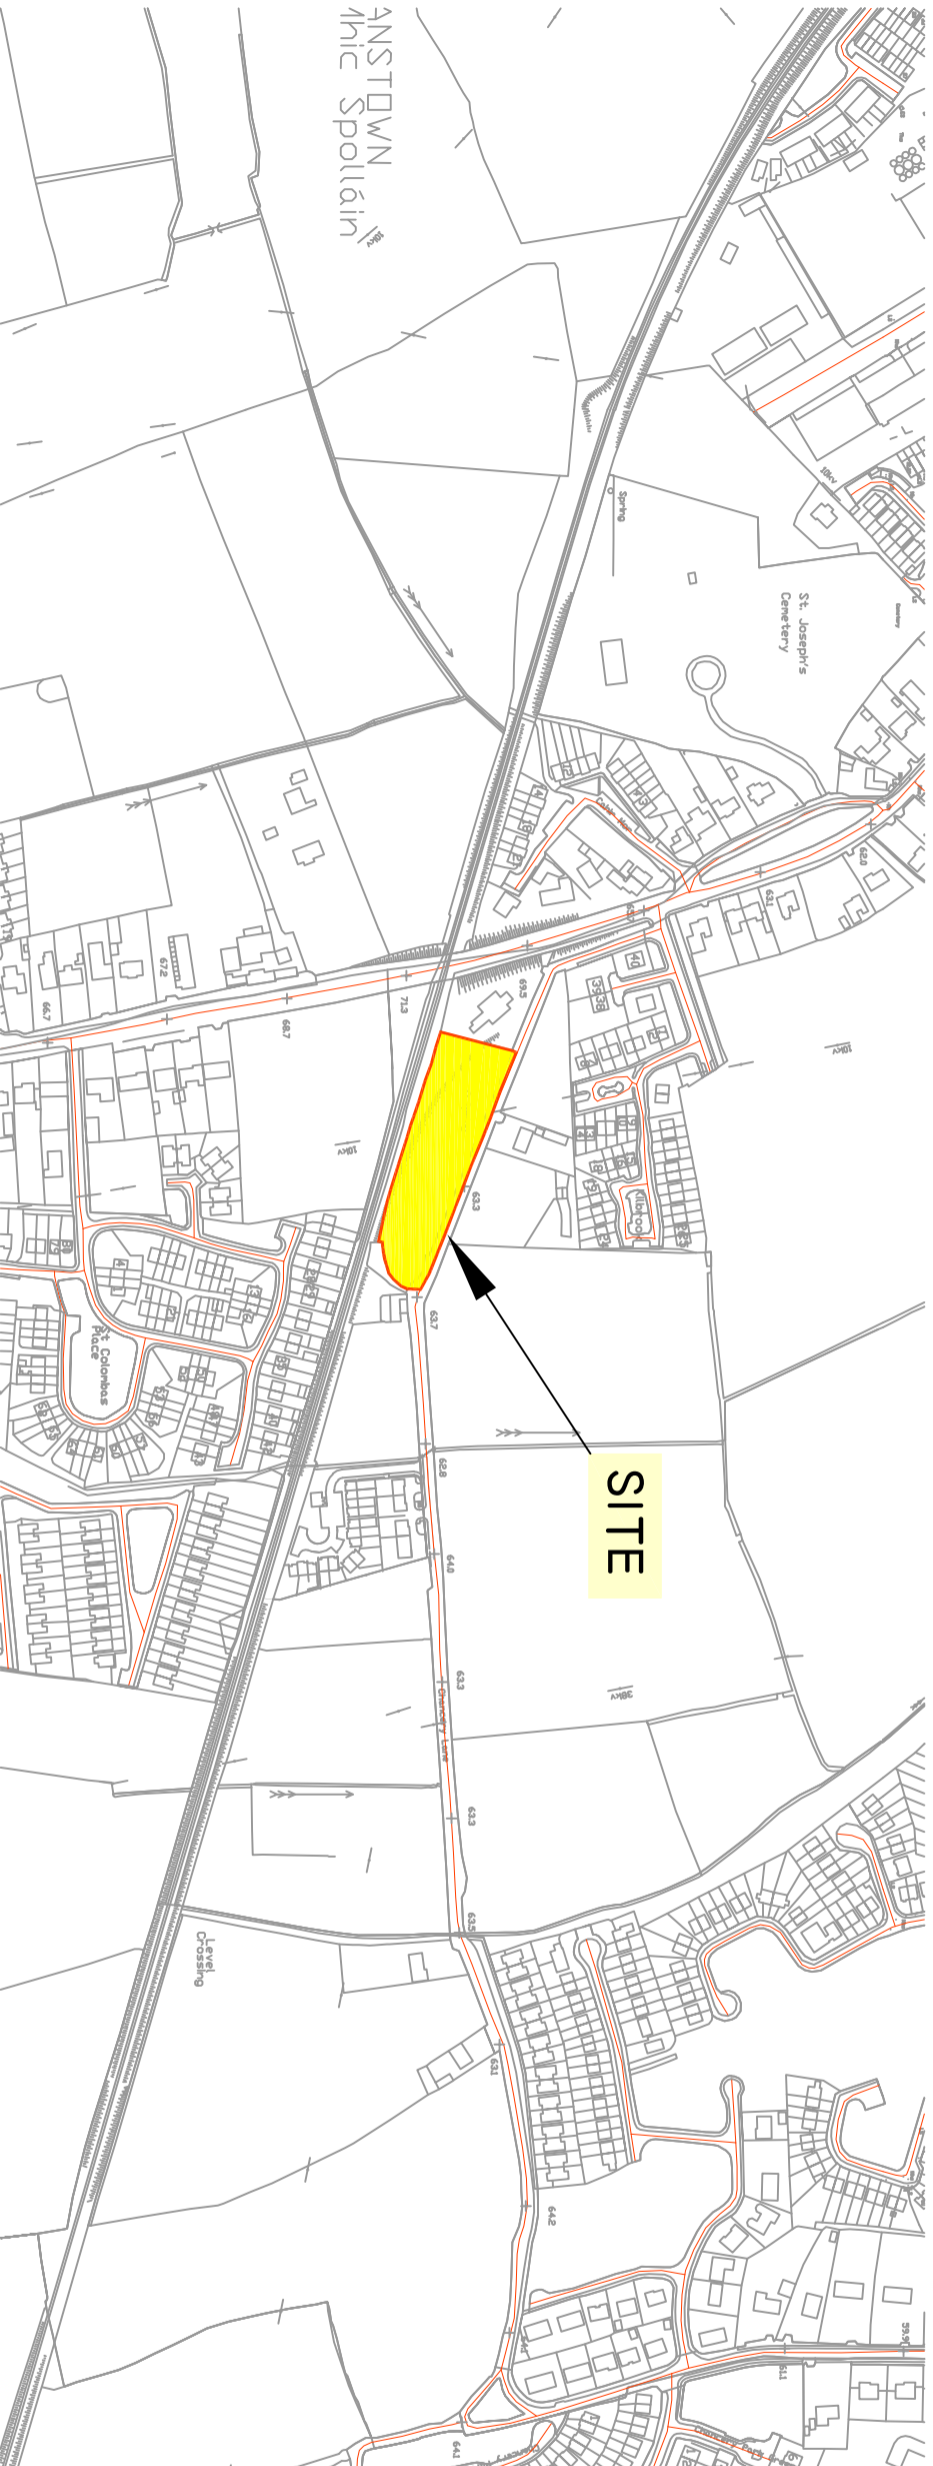

1. SITE AREA MAP  
(SCALE: 1:25,000/A3)


2. SITE LOCATION MAP  
(SCALE 1:5000/A3)

Includes Ordnance Survey Ireland data reproduced under OS Licence number 2022X26X6K0671. County Council Unauthorised reproduction of Ordnance Survey data is prohibited. © Ordnance Survey Ireland, 2022. Ireland copyright.

**PART 8 ISSUE**

**SITE OUTLINED IN RED**

**SITE AREA = 1.5 acres or / 0.607hectare**

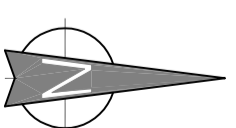

OSI ITM MAP: 3434-B,C,&D, 3434-13, & 14

**Offaly County Council**  
Housing Capital,  
Ara an Chonlaie, Tullamore  
057 9346800

Ms. Sharon Kennedy, Director of Services

**PROJECT:**  
20 No DWELLINGS AT  
CHANCERY LANE,  
TULLAMORE, CO. OFFALY

**TITLE:**  
SITE LOCATION MAP

| SCALE:    | PROJECT No. | DRAWING No. | REVISION: |
|-----------|-------------|-------------|-----------|
| 1:1000@A3 | 1908        | PS-000      |           |
| DATE:     | DRAWN BY:   | CHECKED:    | APPROVED: |
| Feb 22    | J.H         | NMG         | J.C       |

Note: This drawing should not be scaled; only figured dimensions to be used. Any discrepancies to be notified to O.C.C. immediately.

© OFFALY COUNTY COUNCIL