



ALL CONSTRUCTION METHODS, MATERIALS, SERVICES & INSTALLATIONS TO BE IN ACCORDANCE WITH ALL IRISH BUILDING REGULATIONS AND CODES OF PRACTICE AT THE TIME OF CONSTRUCTION. ALL SUB-CONTRACTORS ARE ULTIMATELY RESPONSIBLE FOR ENSURING COMPLIANCE WITH REGULATIONS WITHIN THEIR OWN TRADE. NO DIMENSIONS TO BE SCALED. ALL DIMENSIONS TO BE CHECKED ON SITE PRIOR TO CONSTRUCTION. IF IN DOUBT ASK!

ORDNANCE SURVEY  
LICENCE NUMBER  
AR 0088420  
ITM Co-ordinates  
X,Y 625085,733312

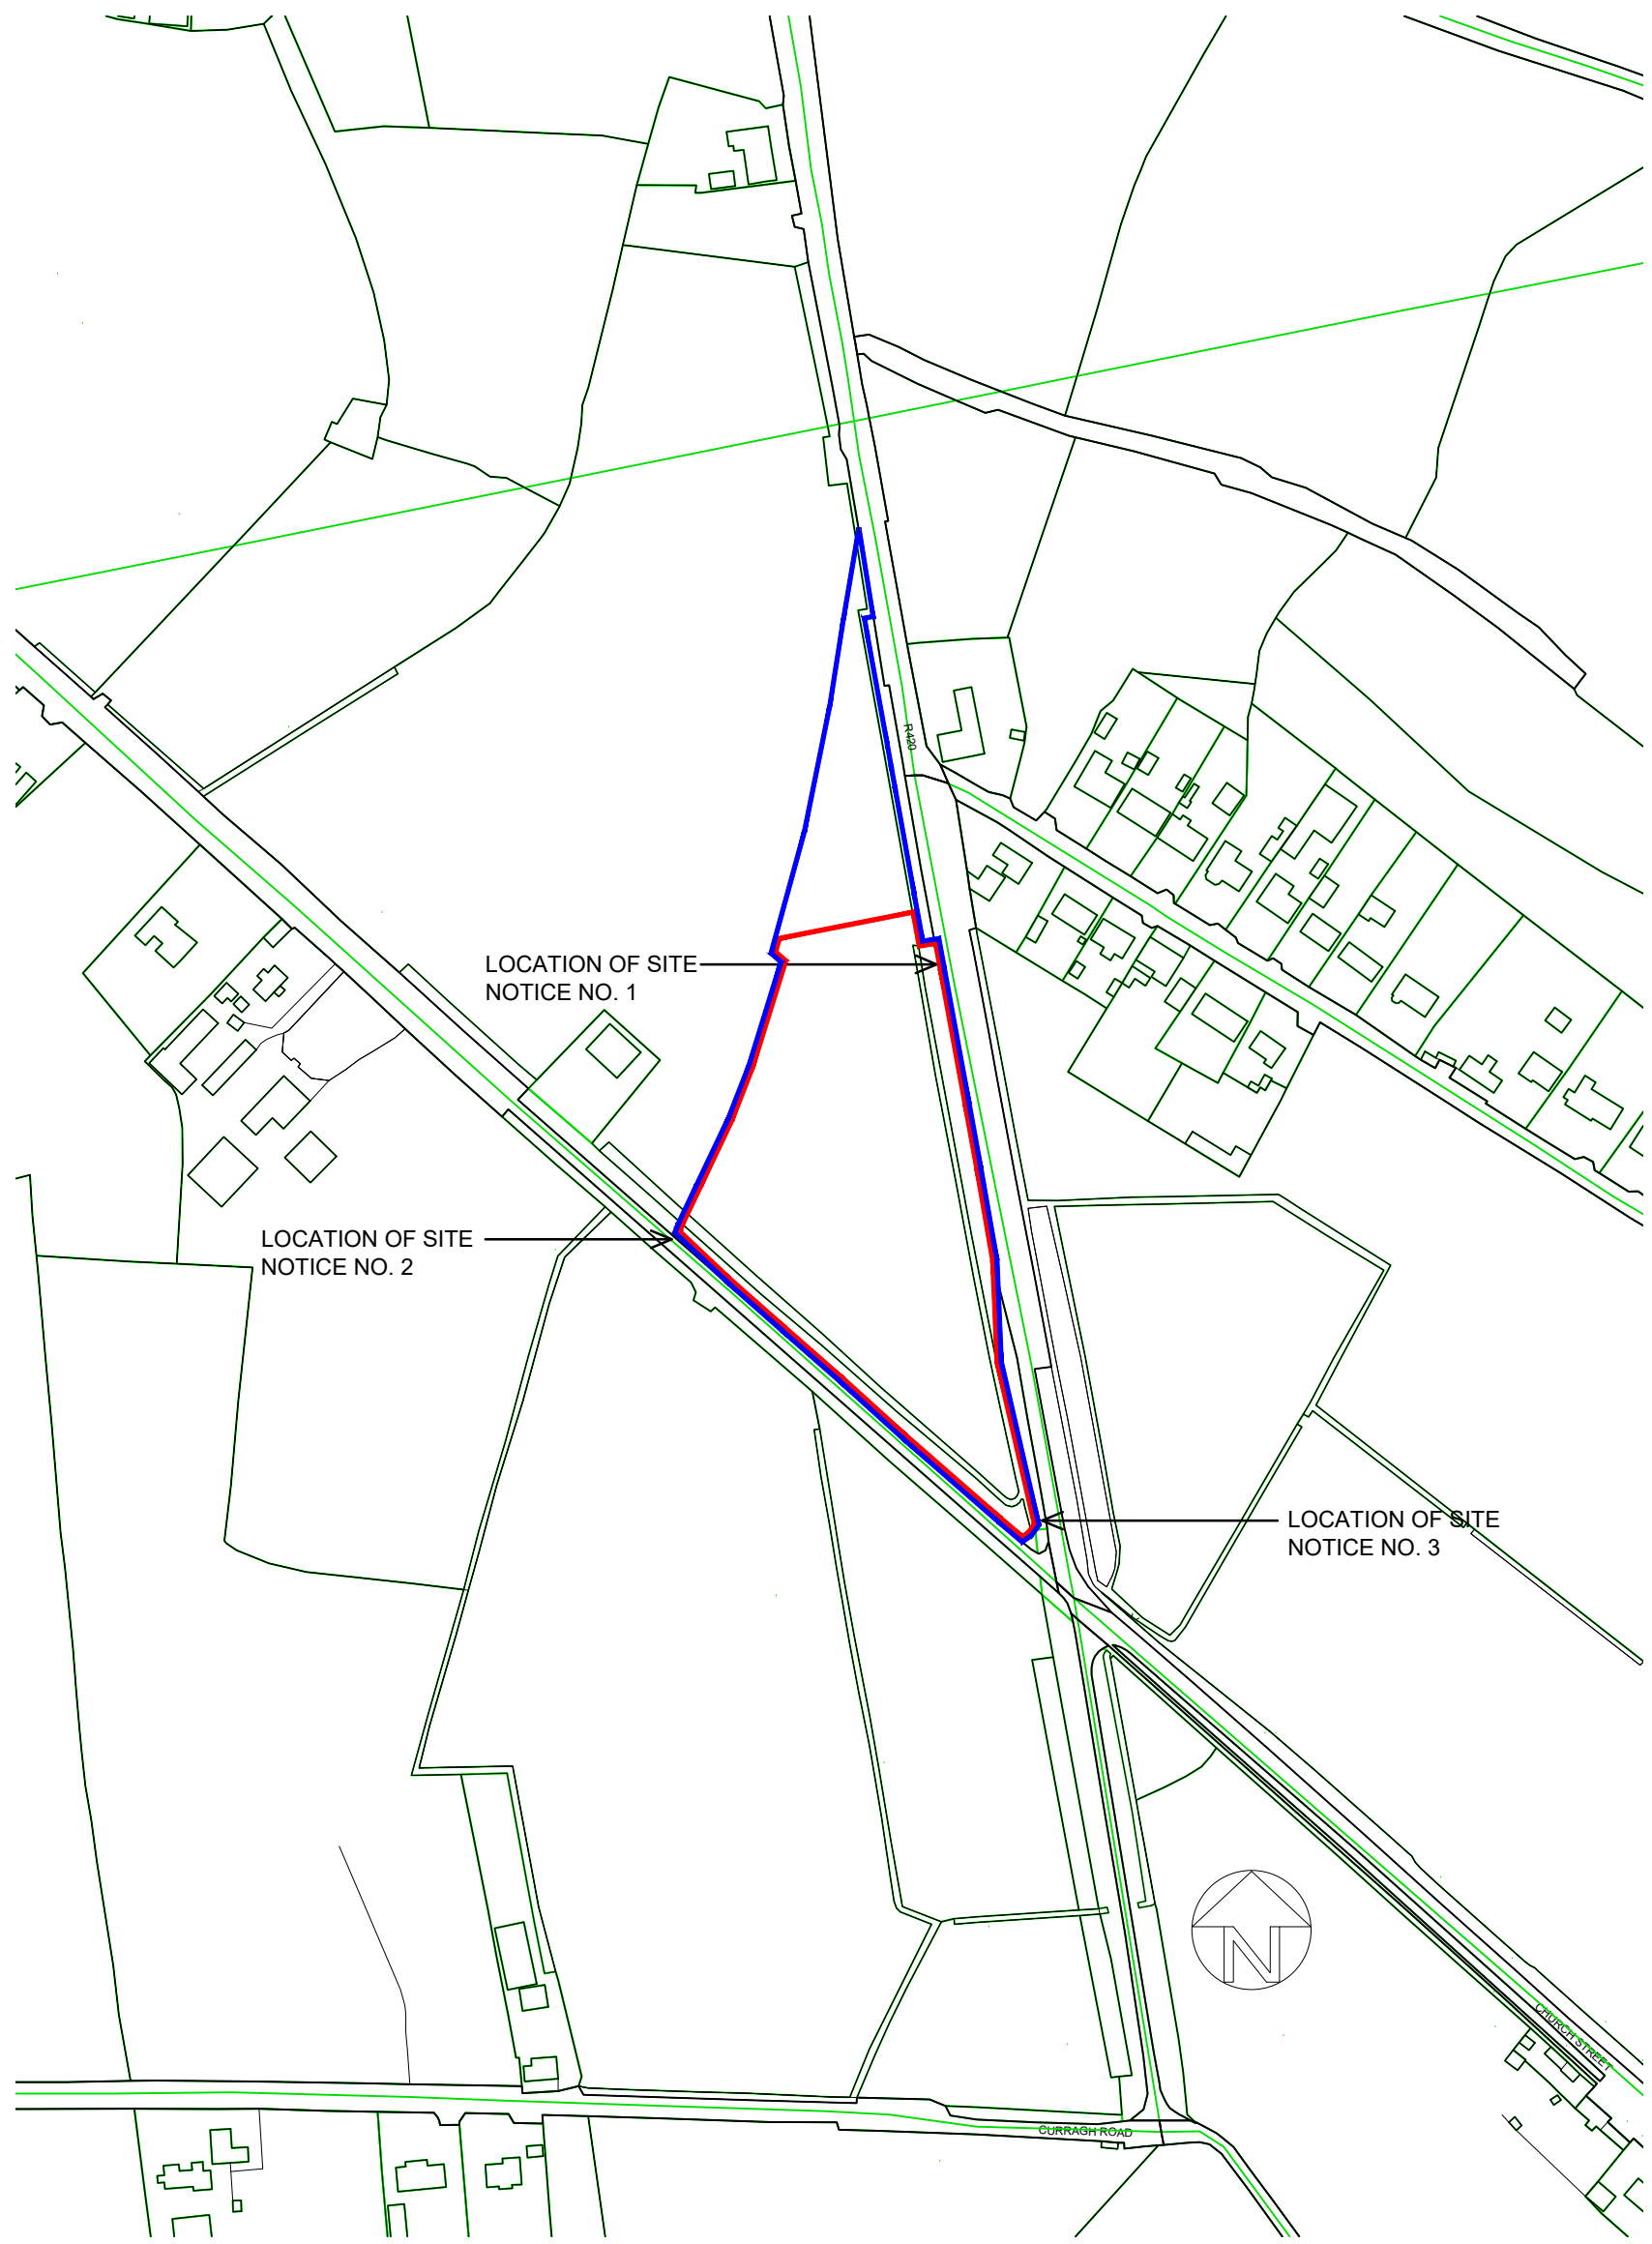

	
PROJECT: HOUSING DEVELOPMENT AT RAHEEN, CLARA, CO. OFFALY FOR OFFALY COUNTY COUNCIL	DATE: JAN 2021
DRAWING: SITE LOCATION MAP	DRAWN: DG
ARCHITECTS & PROJECT MANAGERS walshe associates	SCALE: 1:2500@A3
STAGE: PART 8	JOB NO.: 20001
	DWG NO.: PP-01
	REVISION:
Merchant's House, 27-30 Merchant's Quay, Dublin 8 Tel: 01 653 4261, Fax: 01 653 4255 Email: info@walsheassociates.ie	