



ORDNANCE SURVEY  
 LICENCE NUMBER  
 AR 0088420  
 ITM Co-ordinates  
 X,Y 625085,733312

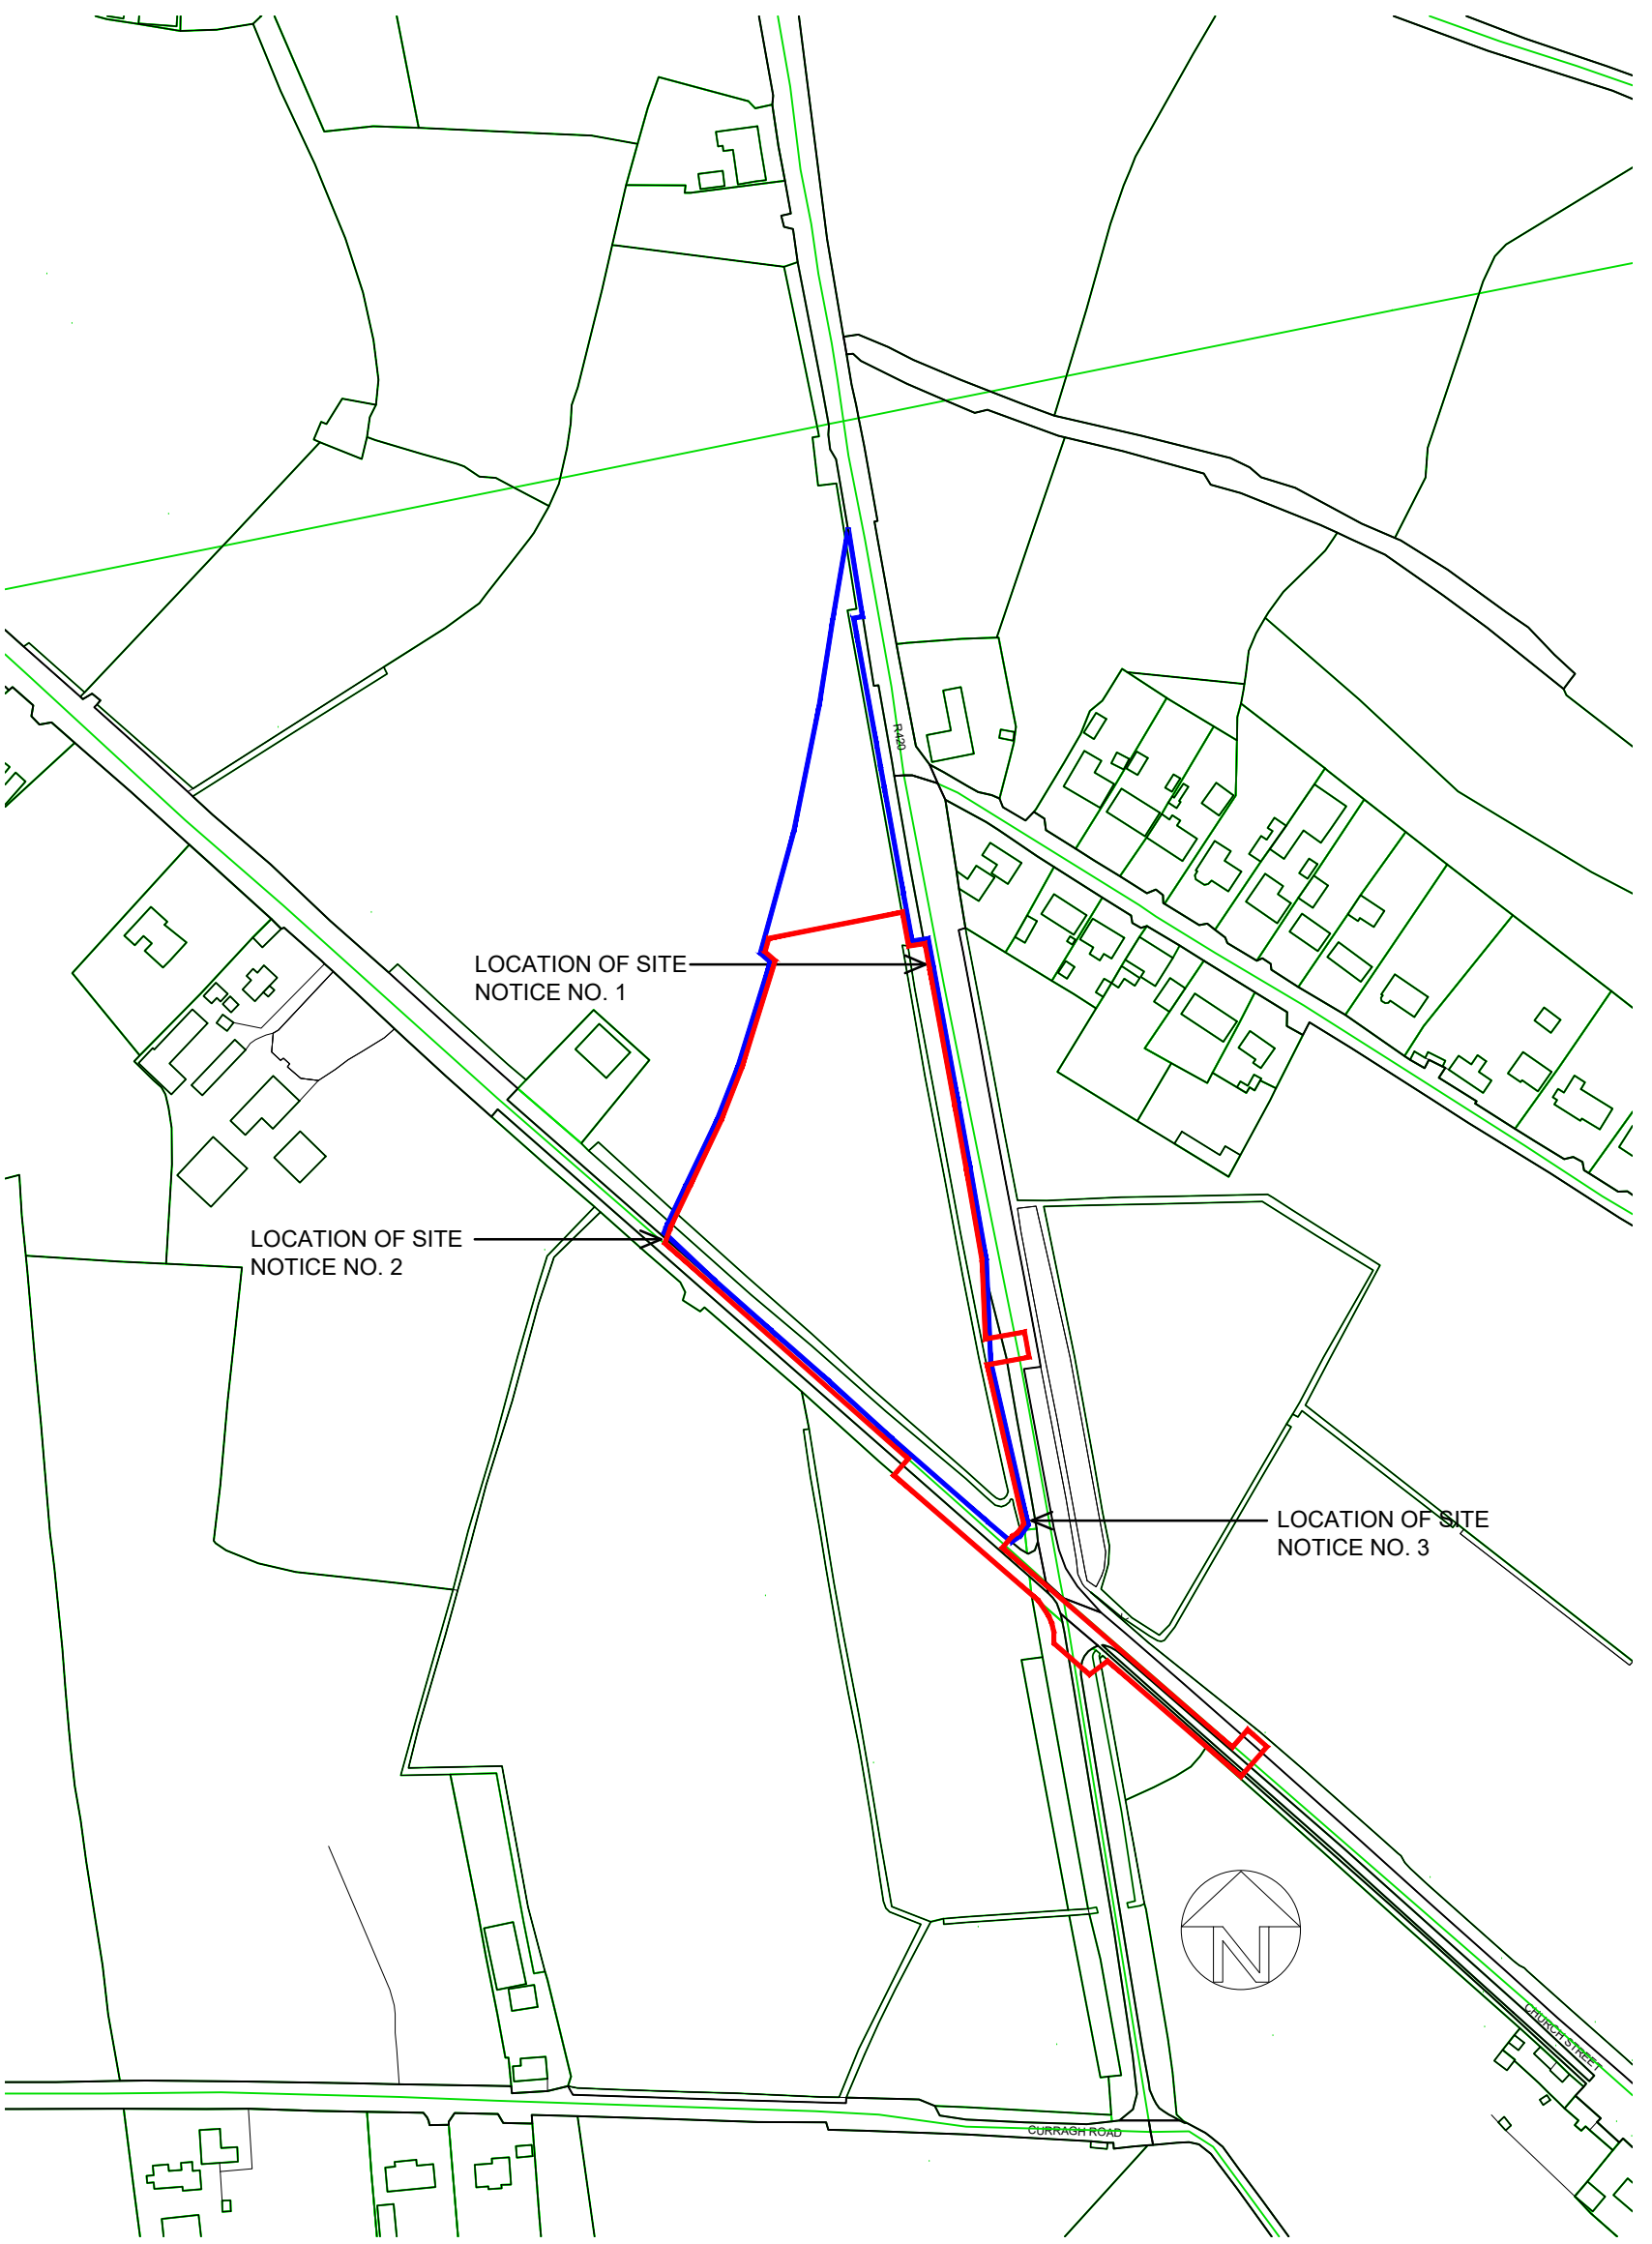

**Comhairle Chontae Uíbh Fhailí**  
 Offaly County Council

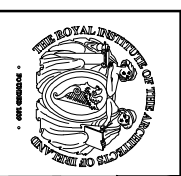

PROJECT:	HOUSING DEVELOPMENT AT RAHEEN, CLARA, CO. OFFALY FOR OFFALY COUNTY COUNCIL	DATE:	JAN 2021	SCALE:	1:2500@A3
DRAWING:	SITE LOCATION MAP	DRAWN BY:	DG	JOB NO.:	20001
ARCHITECTS & PROJECT MANAGERS:	<b>walsh associates</b> ARCHITECTS & PROJECT MANAGERS OFFICE: 2000158	STAGE:	PART 8	DWG NO.:	PP-01
	Merchant's House, 27-30 Merchant's Quay, Dublin 8 Tel: 01 653 4261 Fax: 01 653 4255 Email: info@walshassociates.ie				