

WORKS 2

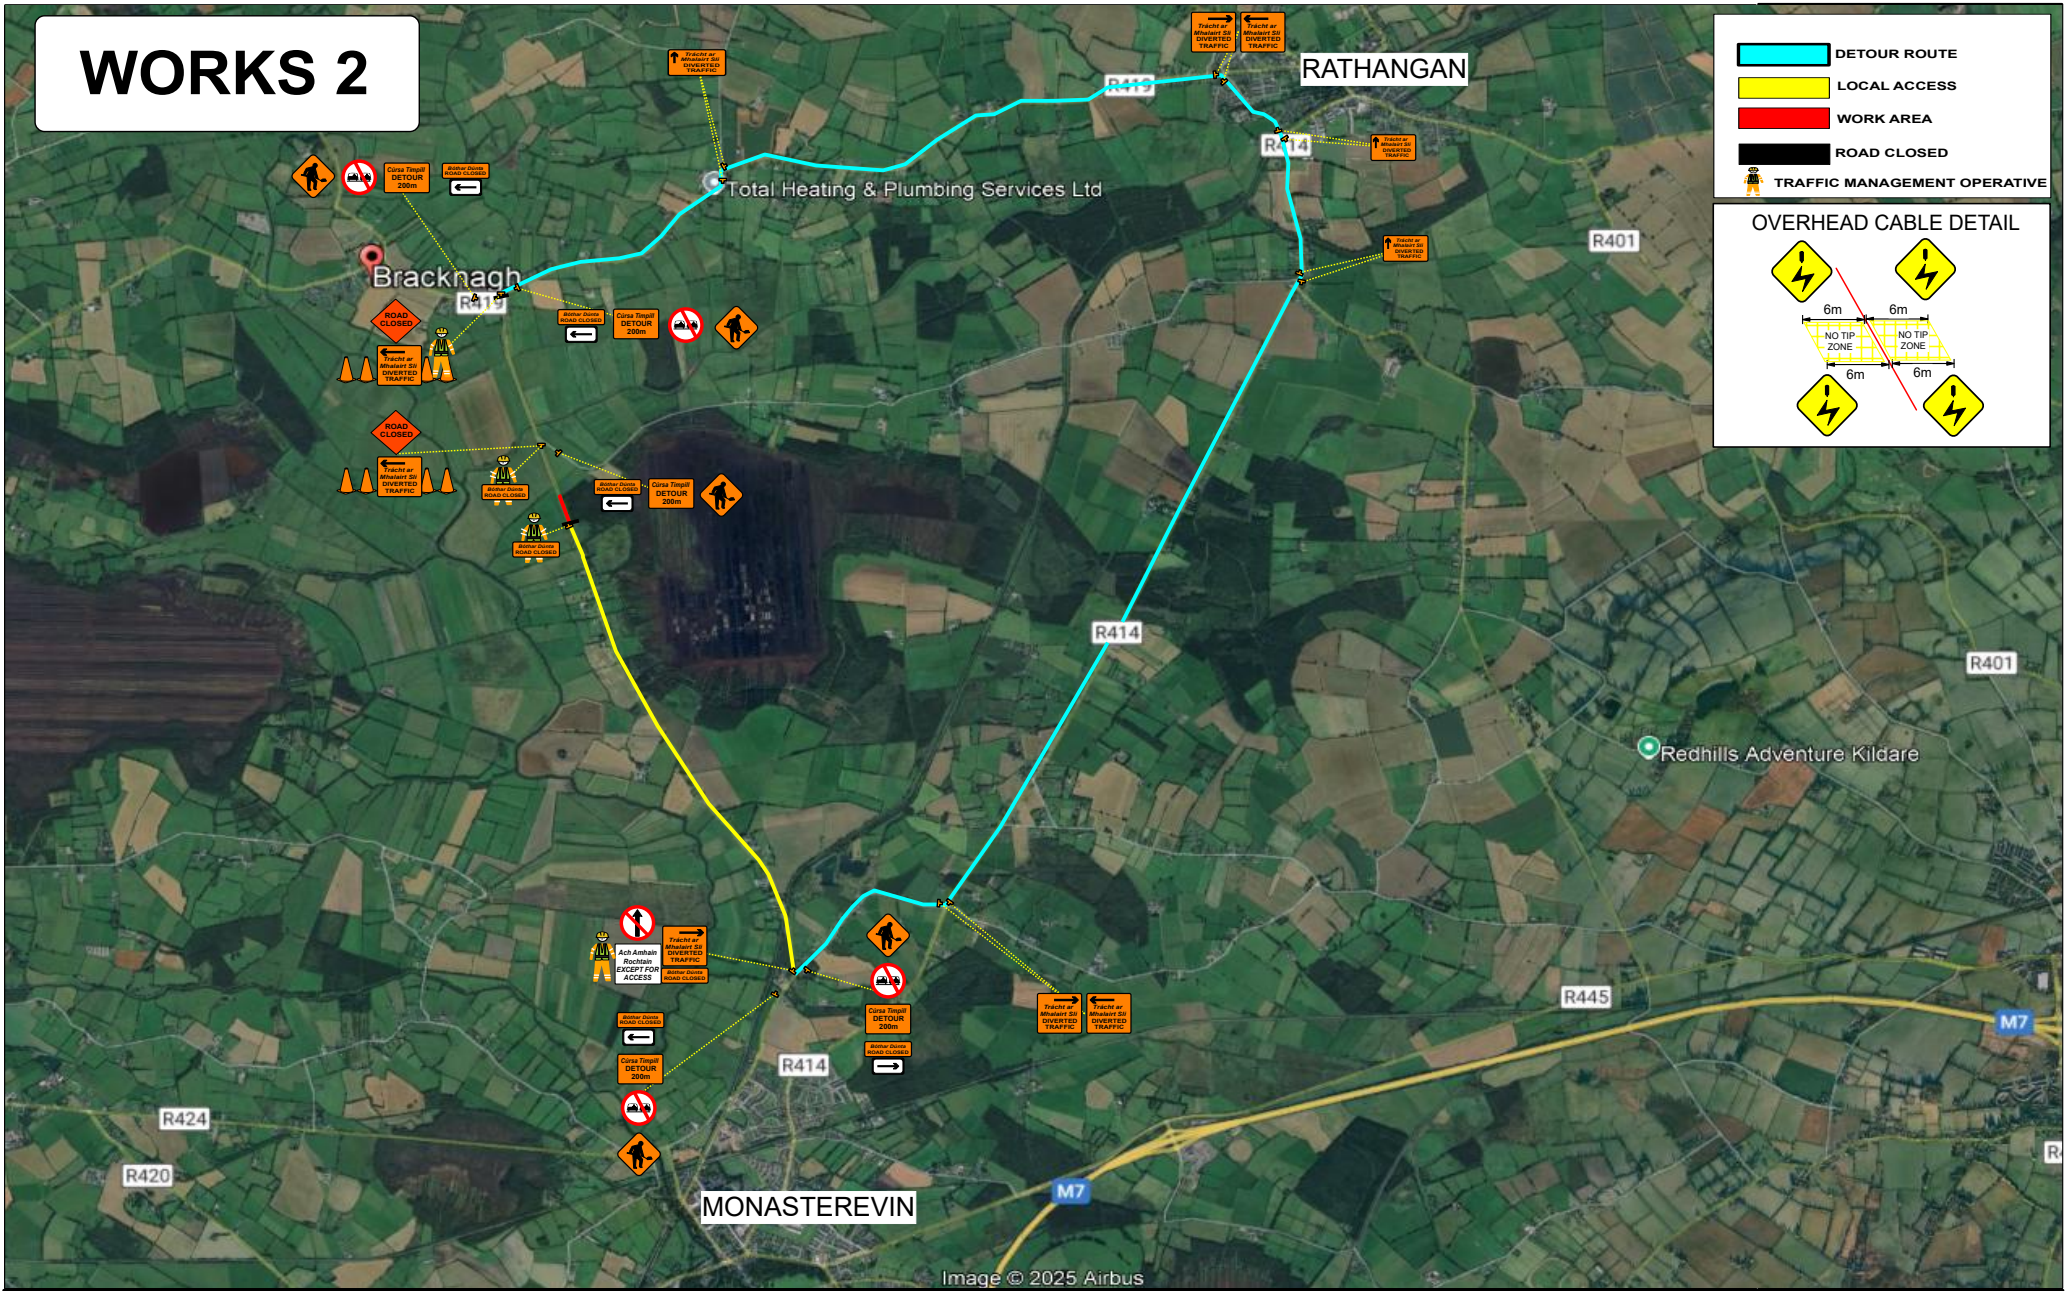


Image © 2025 Airbus

121 sábháilteacht
www.121safety.ie

121 SAFETY LTD
Simonstown, Coole,
Mullingar, Co. Westmeath
T: +353 (87) 2838220
121safety@gmail.com



L-1002-1 Bracknagh Towards Kildare Border
Works Location 1 = 700m x 5m
Works Location 2 = 120m x 4.2m
Road Closure with diversion

Revision Details Box

Rev. No.	Comments

Drawn:	Scale:	Drawing No.
AMcM	NTS	005
Approved:	Date:	Rev:
	04/25	