



NOTES:

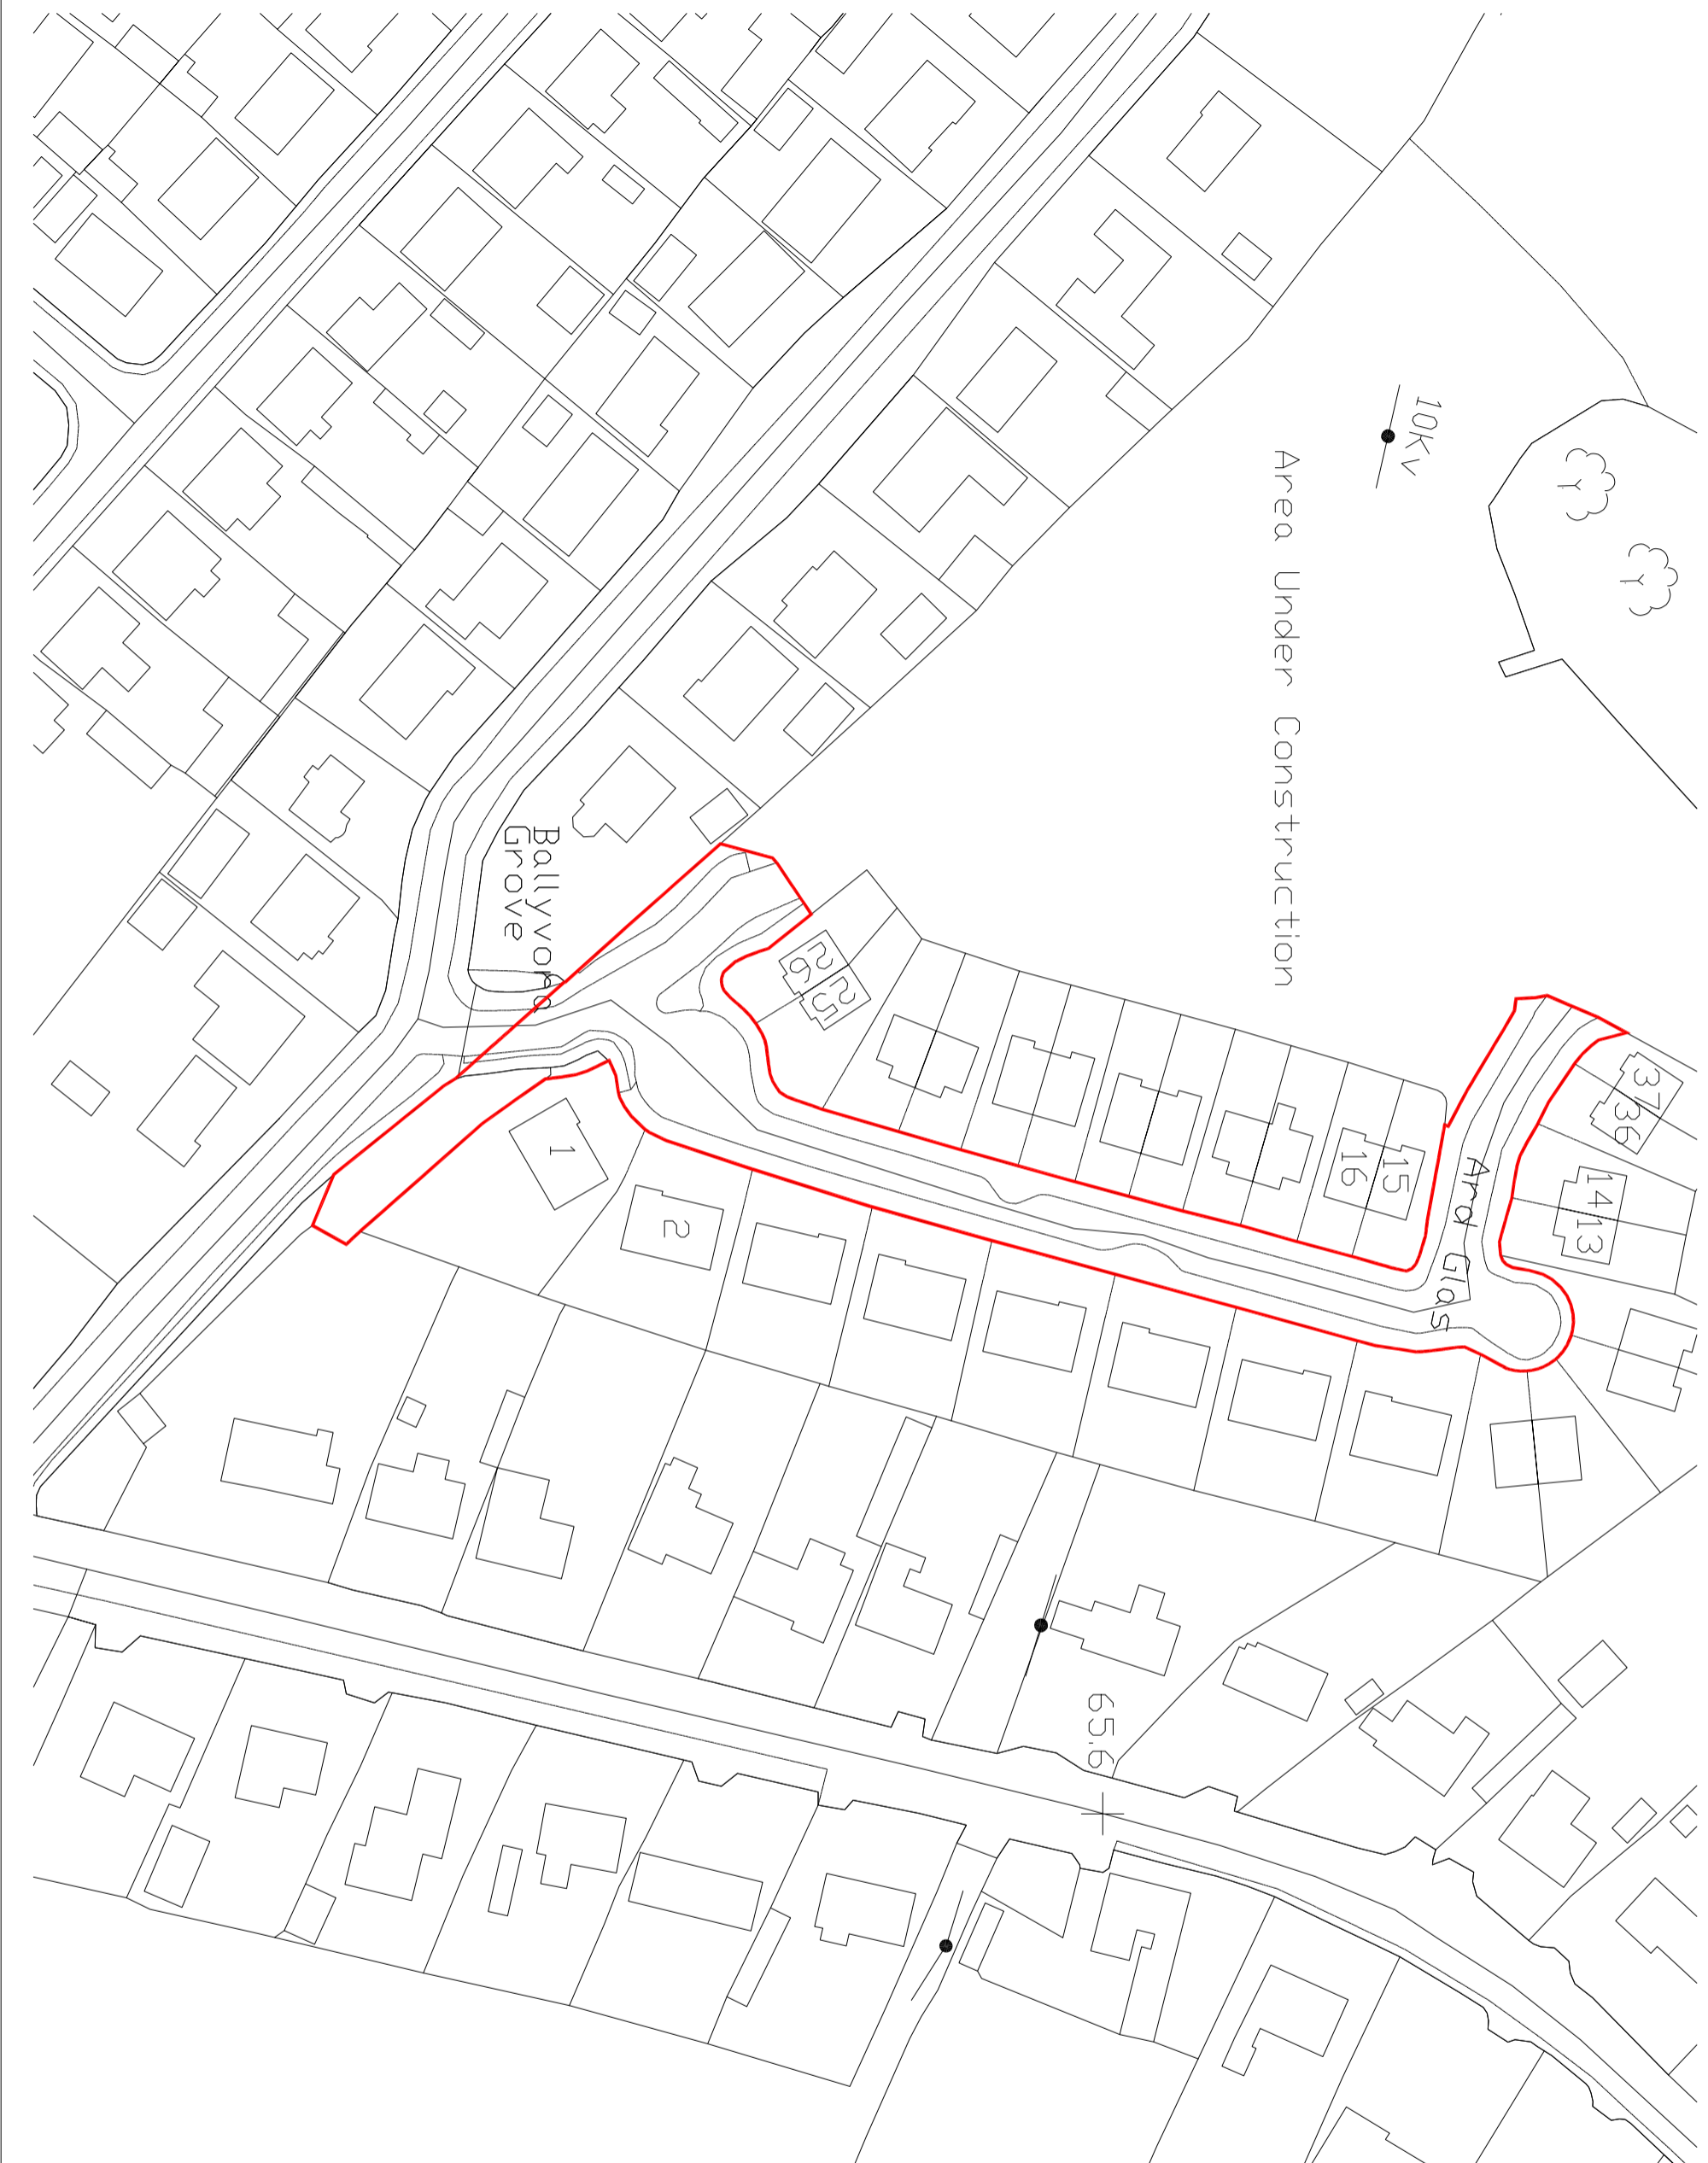

 Area To Be Taken In Charge (TIC)



DESCRIPTION	DATE	INT.	REV.

 <p>Comhairle Chontae Uíbh Fraithe Offaly County Council</p>			
Roads Department, Aras an Chontae, Tullamore, Co., Offaly.			
PROJECT Ard Glas, Ferbane, Taking In Charge		Red Line Drawing	
SCALES NTS	ROAD NO XXX	DRAWING NO ARD GLASS-TIC	DATE MAY 2024
		DRAWN BY M. L.	CHECKED C. G.