
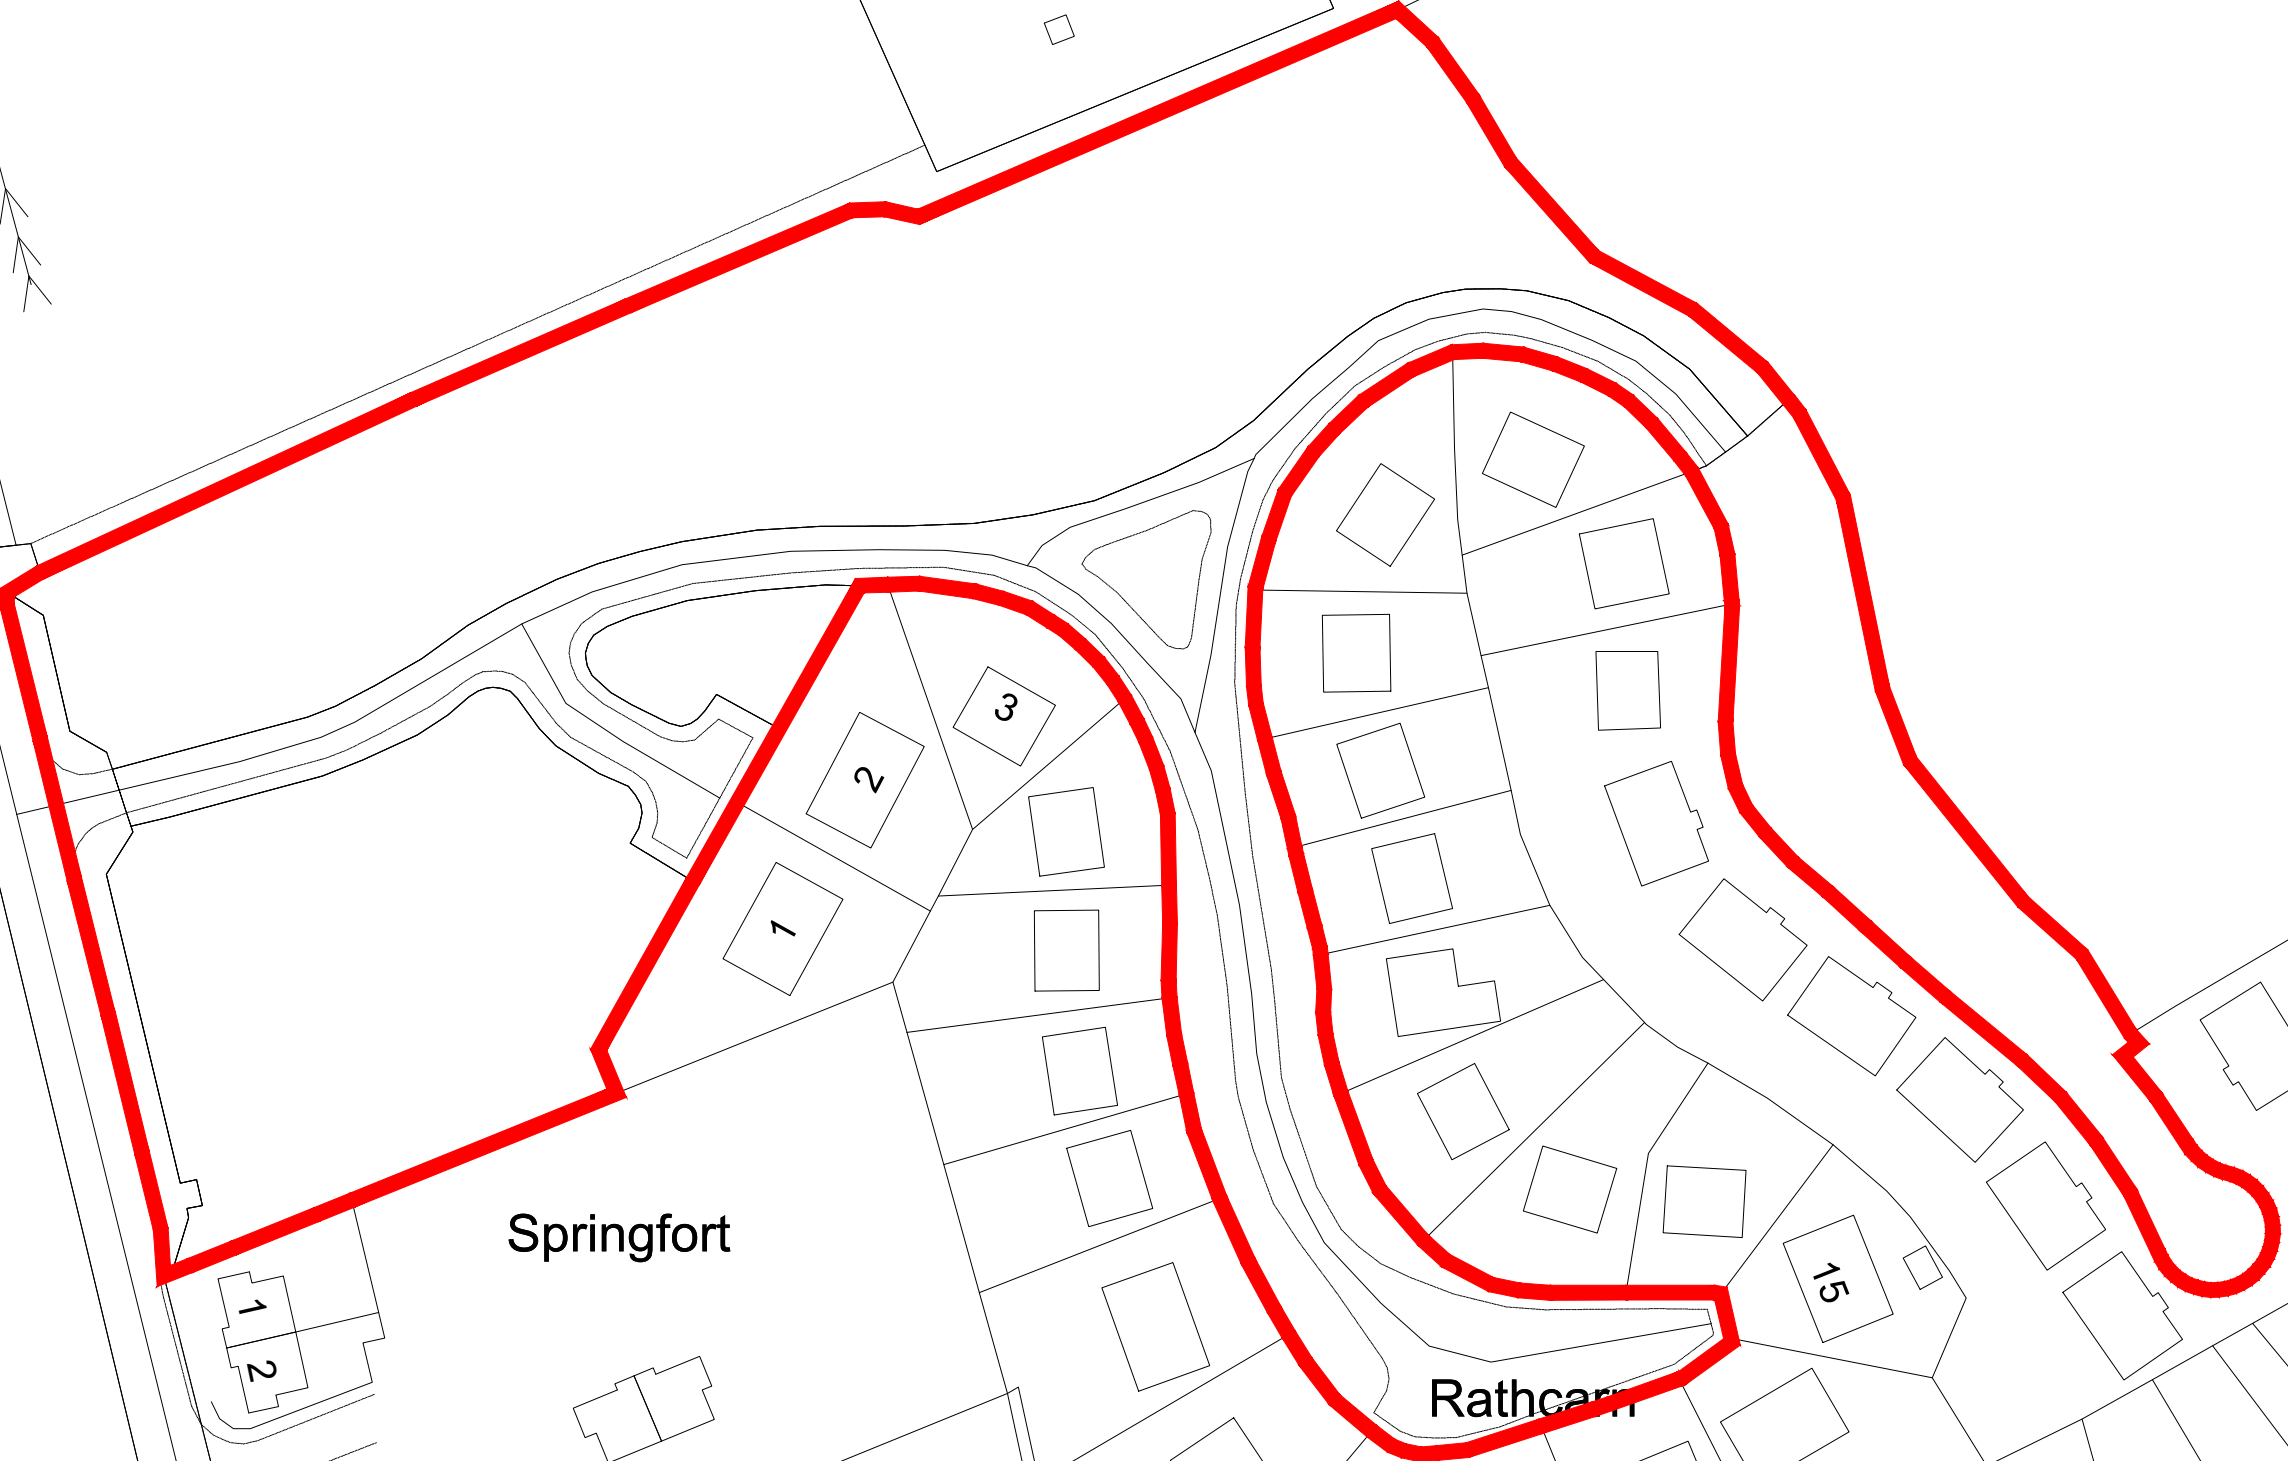


NOTES:



 Area To Be Taken In Charge (TIC)



DESCRIPTION	DATE	INT.	REV.
-------------	------	------	------



Roads Department,
Aras an Chontae,
Tullamore, Co., Offaly.

PROJECT	Rathcarn, Moneygall, Taking In Charge
---------	--

TITLE	Red Line Drawing
-------	------------------

SCALES	ROAD NO XXX	DRAWING NO RATHCARN
NTS	DATE OCT 2024	DRAWN BY M.L. CHECKED ...