
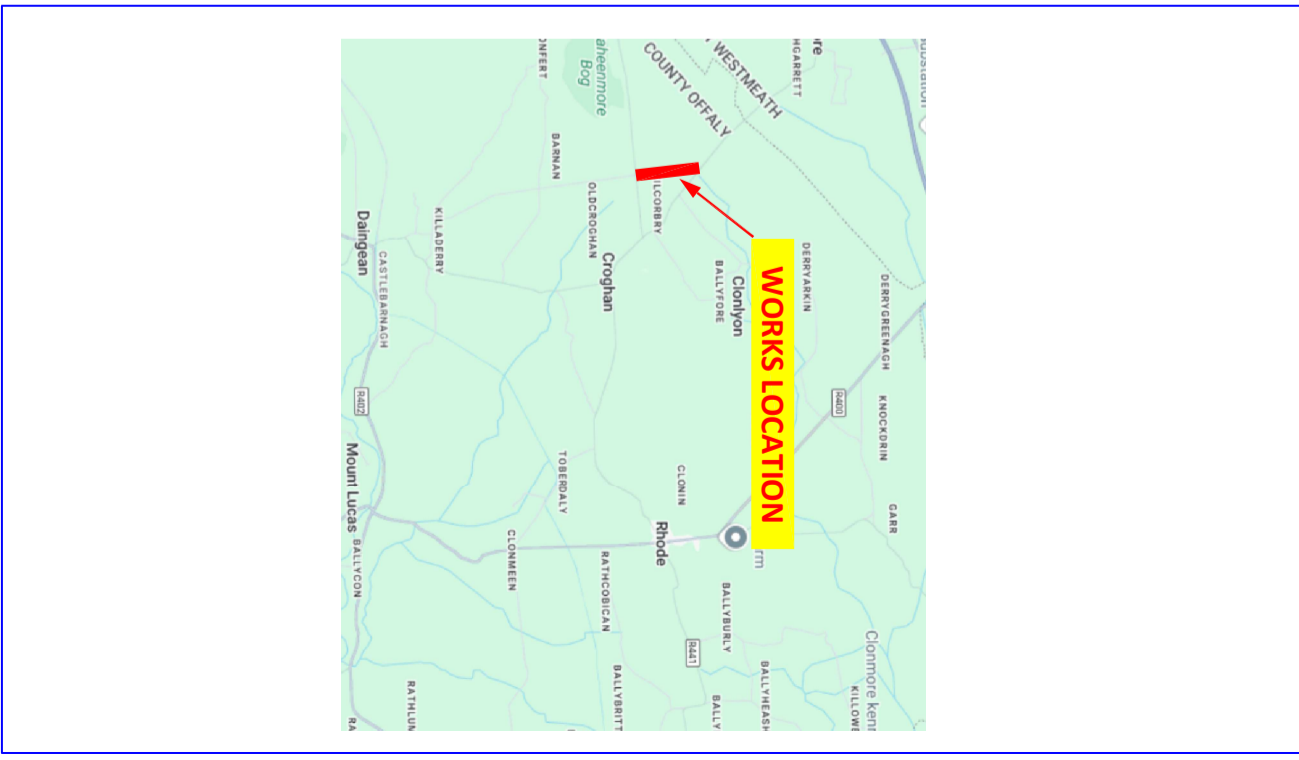


OFFALY COUNTY COUNCIL
EDENDERRY MUNICIPAL DISTRICT - TRAFFIC MANAGEMENT PLAN
DIVERSION ROUTE - CLONEARL

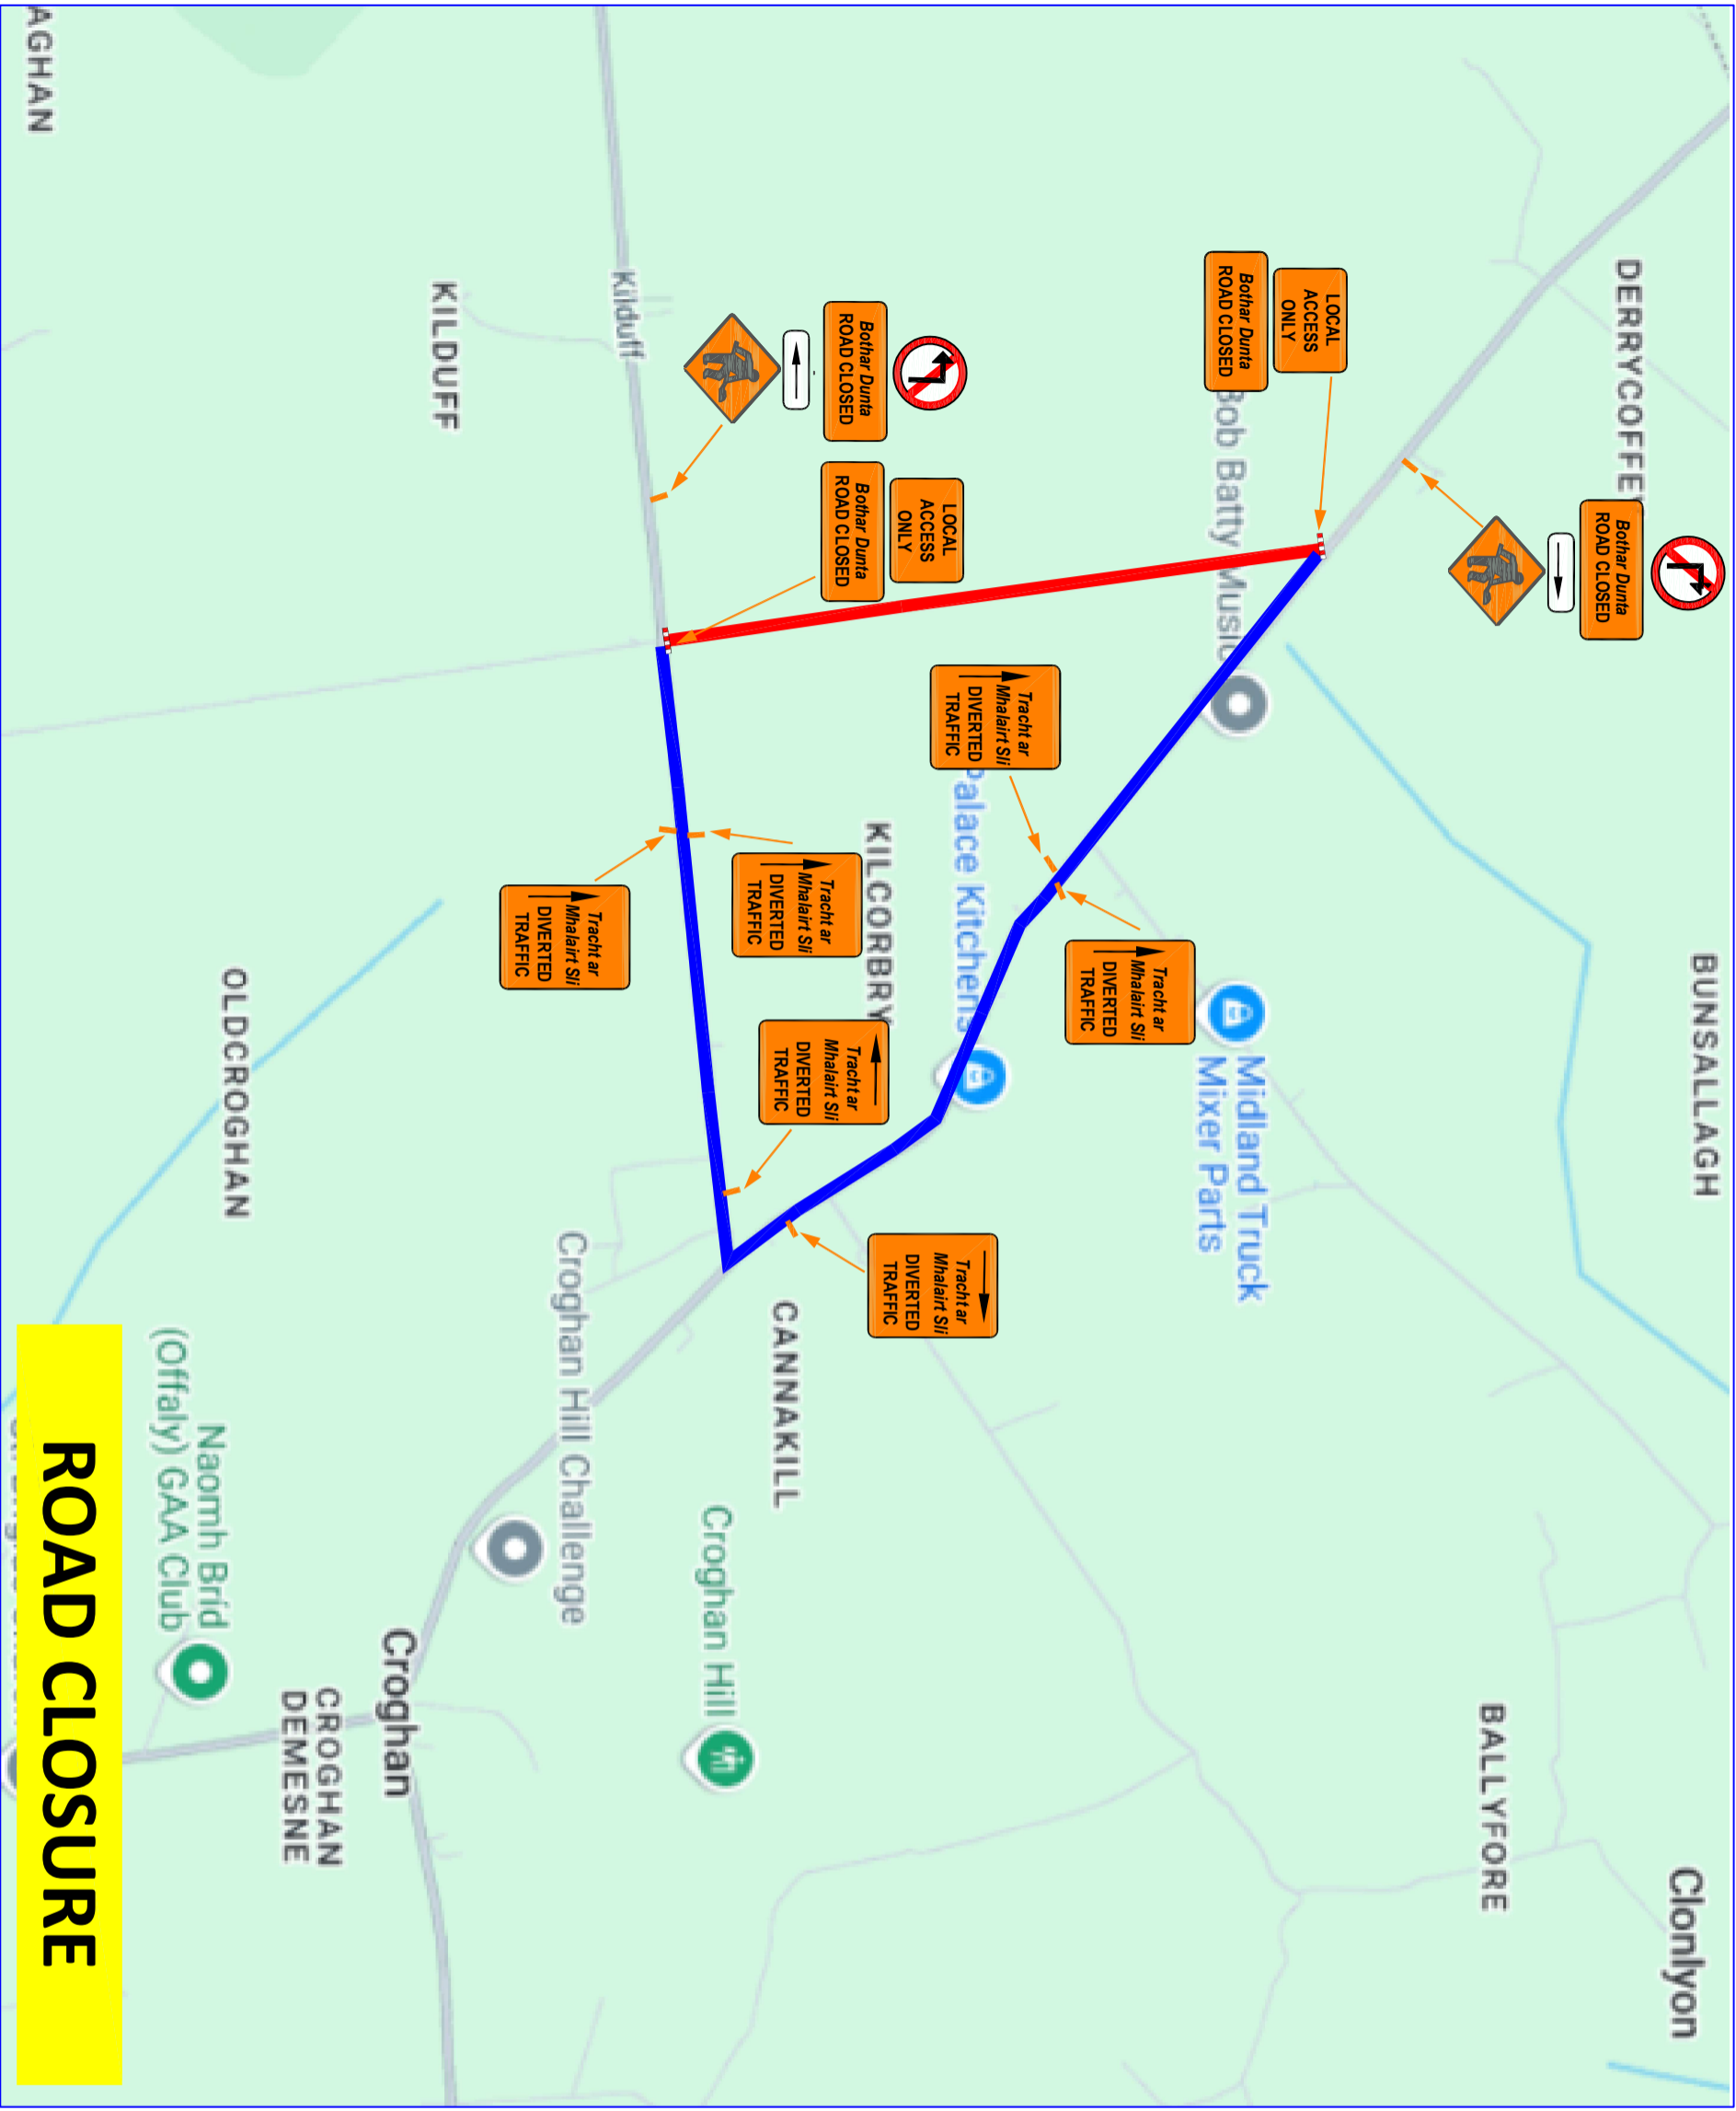

LEGEND

- ROAD CLOSURE/WORKS AREA
- DIVERSION ROUTE

ADDITIONAL SIGNAGE/CONES REQUIRED ON PRIVATE SIDE ROADS TO INFORM THE LOCAL RESIDENTS OF THE GRADING WORKS



Tom Shanahan,
Director of Services
Ara an Chontae,
Charleville Rd., Tullamore.

PROJECT
EDENDERRY MUNICIPAL DISTRICT
TRAFFIC MANAGEMENT PLAN

TITLE
DIVERSION ROUTE CLONEARL

SCALE	ROAD NO	PROJECT NO	DRAWING NO
N.T.S.	VARIES	EMD G	24 02E
DATE	DRAWN BY	CHECKED	
SEPT. 2024	D.McG.	E.D.	