
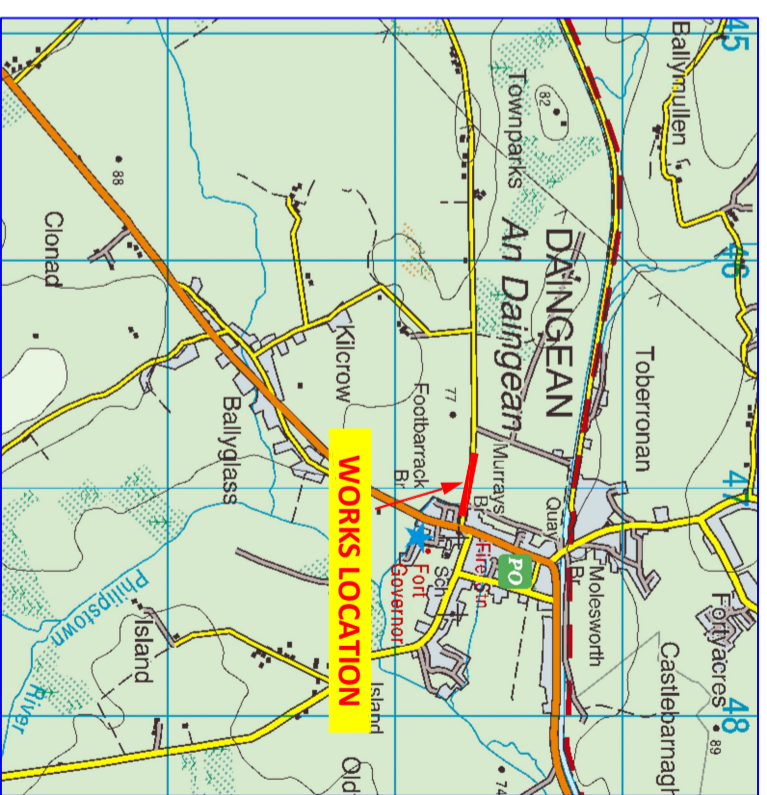


EDENDERRY MUNICIPAL DISTRICT - TRAFFIC MANAGEMENT PLAN
DIVERSION ROUTE - DAINGEAN

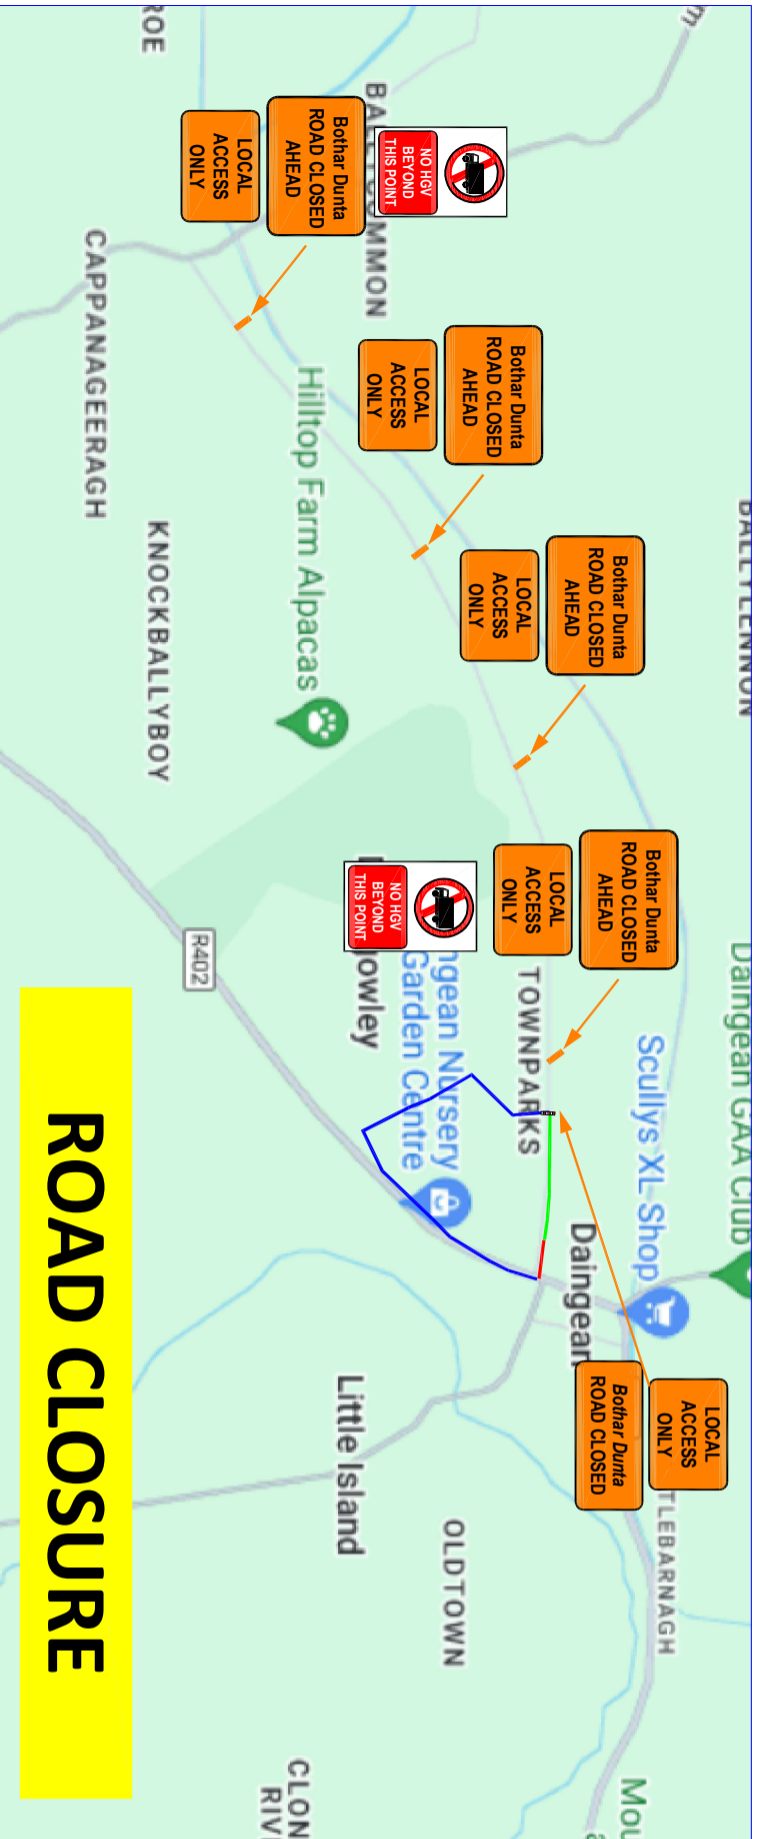

LEGEND

- ROAD CLOSURE/WORKS AREA
- LOCAL ACCESS ONLY
- DIVERSION ROUTE

ADDITIONAL SIGNAGE/CONES REQUIRED ON PRIVATE SIDE ROADS TO INFORM THE LOCAL RESIDENTS OF THE GRADING WORKS



Tom Shanahan,
Director of Services
Ara an Chontae,
Charleville Rd., Tulamore.

PROJECT
EDENDERRY MUNICIPAL DISTRICT
TRAFFIC MANAGEMENT PLAN

TITLE
DIVERSION ROUTE DAINGEAN

| | | | |
|----------|-----------|------------|------------|
| SCALE | ROAD NO | PROJECT NO | DRAWING NO |
| N.T.S. | VARIABLES | EMD B | 24 01C |
| DATE | DRAWN BY | CHECKED | |
| May 2024 | D McG. | E.D. | |