
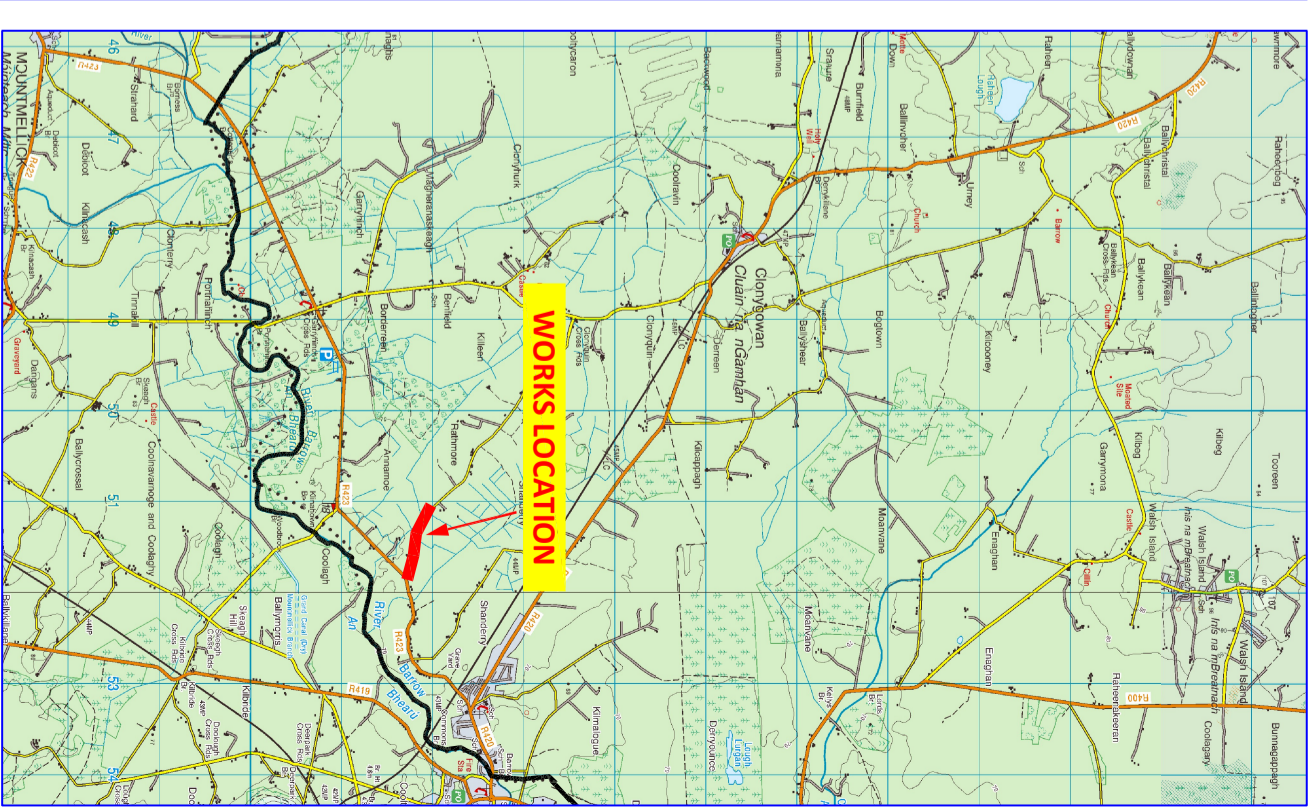



EDENDERRY MUNICIPAL DISTRICT - TRAFFIC MANAGEMENT PLAN
DIVERSION ROUTE - L-5018-1

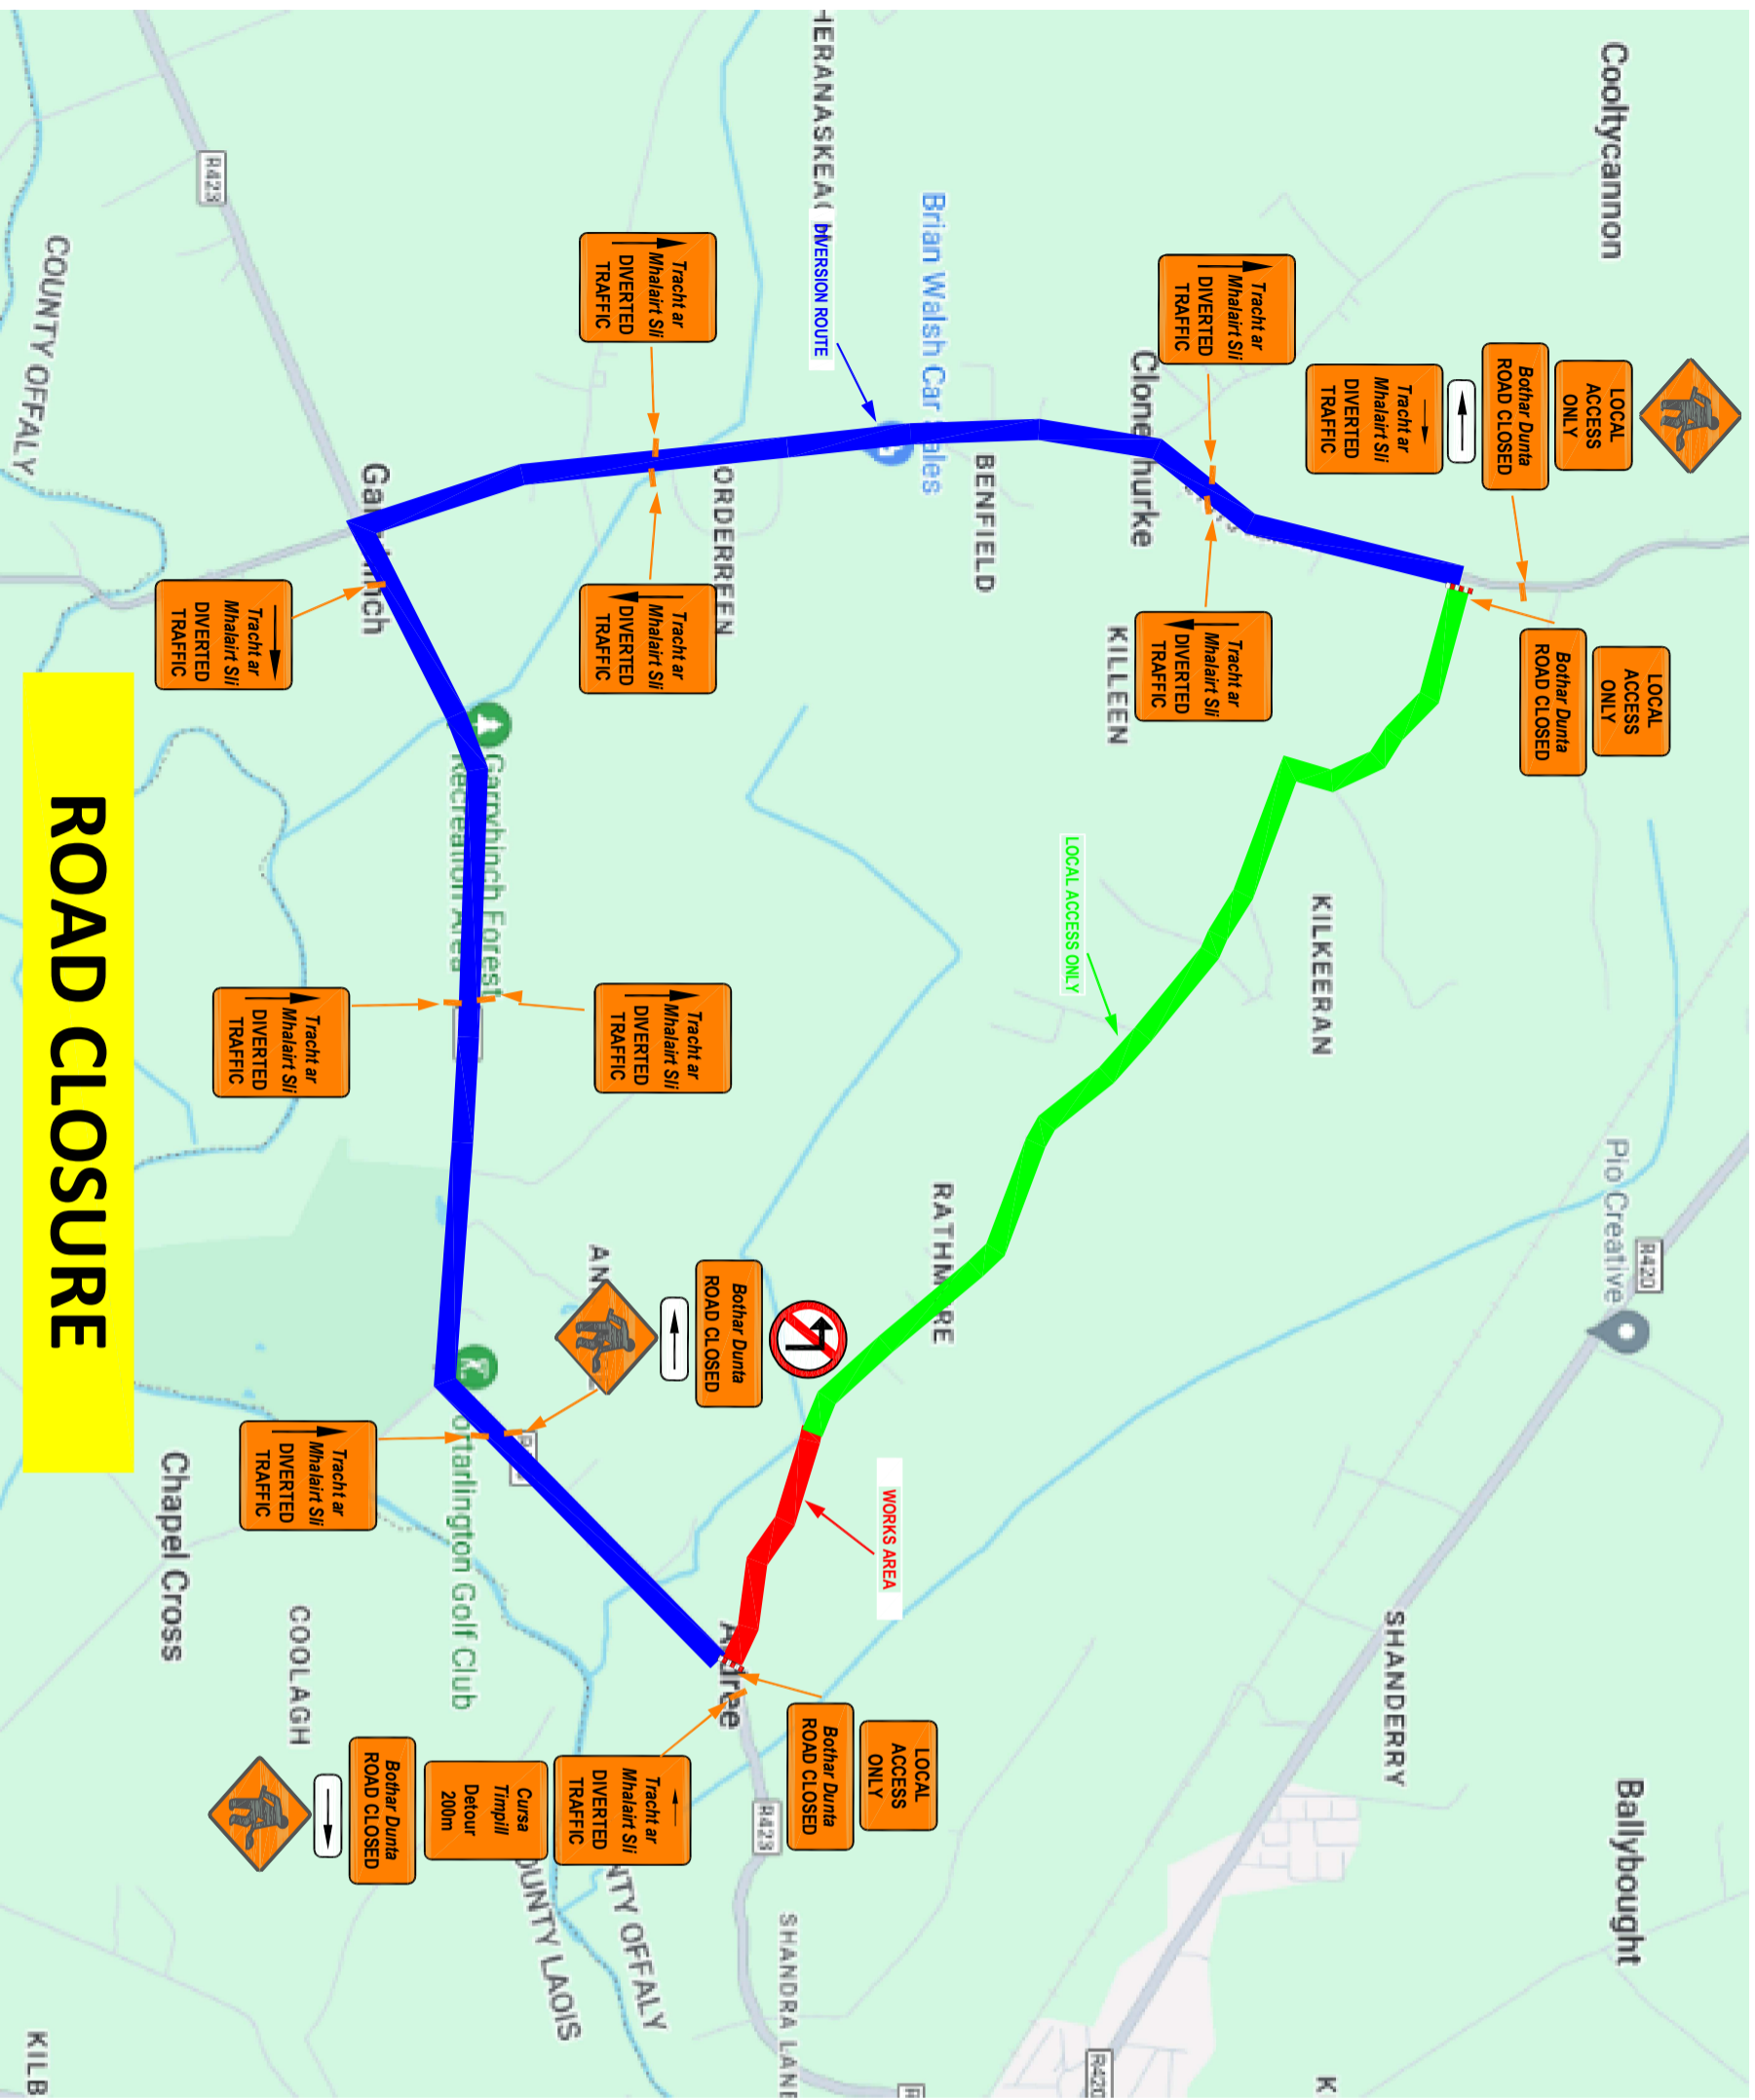

LEGEND

- ROAD CLOSURE/WORKS AREA
- LOCAL ACCESS ONLY
- DIVERSION ROUTE

ADDITIONAL SIGNAGE/CONES REQUIRED ON PRIVATE SIDE ROADS TO INFORM THE LOCAL RESIDENTS OF THE GRADING WORKS



Tom Shanahan,
Director of Services
Asas an Chiontae,
Charleville Rd., Tullamore.

PROJECT
EDENDERRY MUNICIPAL DISTRICT
TRAFFIC MANAGEMENT PLAN

TITLE
DIVERSION ROUTE L-5018-1

SCALE	ROAD NO	PROJECT NO	ISSUING NO
N.T.S.	VARIABLES	EMD G	24 01E
DATE	DRAWN BY	CHECKED	
March 2024	D.M.G.	E.D.	