



OFFALY COUNTY COUNCIL
EDENDERRY MUNICIPAL DISTRICT - TRAFFIC MANAGEMENT PLAN
DIVERSION ROUTE - KILCORBRY

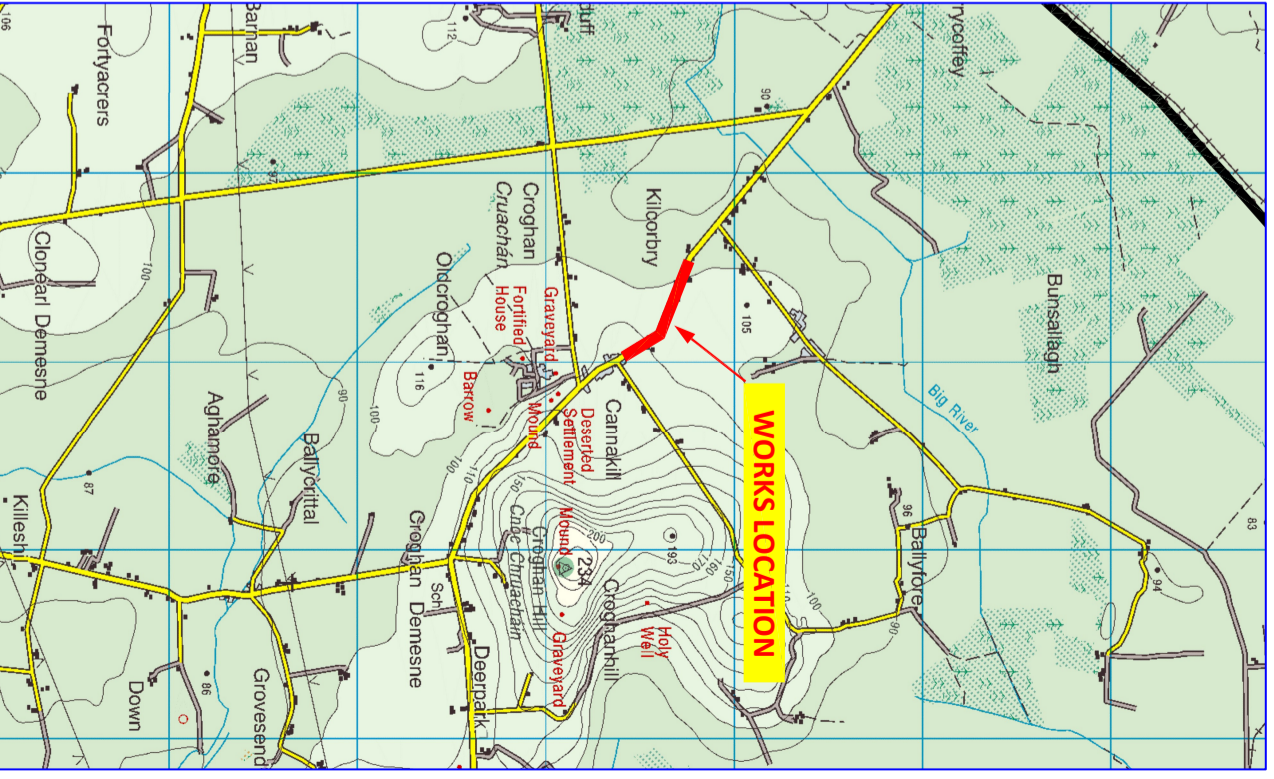

LEGEND

- ROAD CLOSUREWORKS AREA
 - LOCAL ACCESS ONLY
 - DIVERSION ROUTE
- ADDITIONAL SIGNAGE/CONES REQUIRED ON PRIVATE SIDE ROADS TO INFORM THE LOCAL RESIDENTS OF THE GRADING WORKS

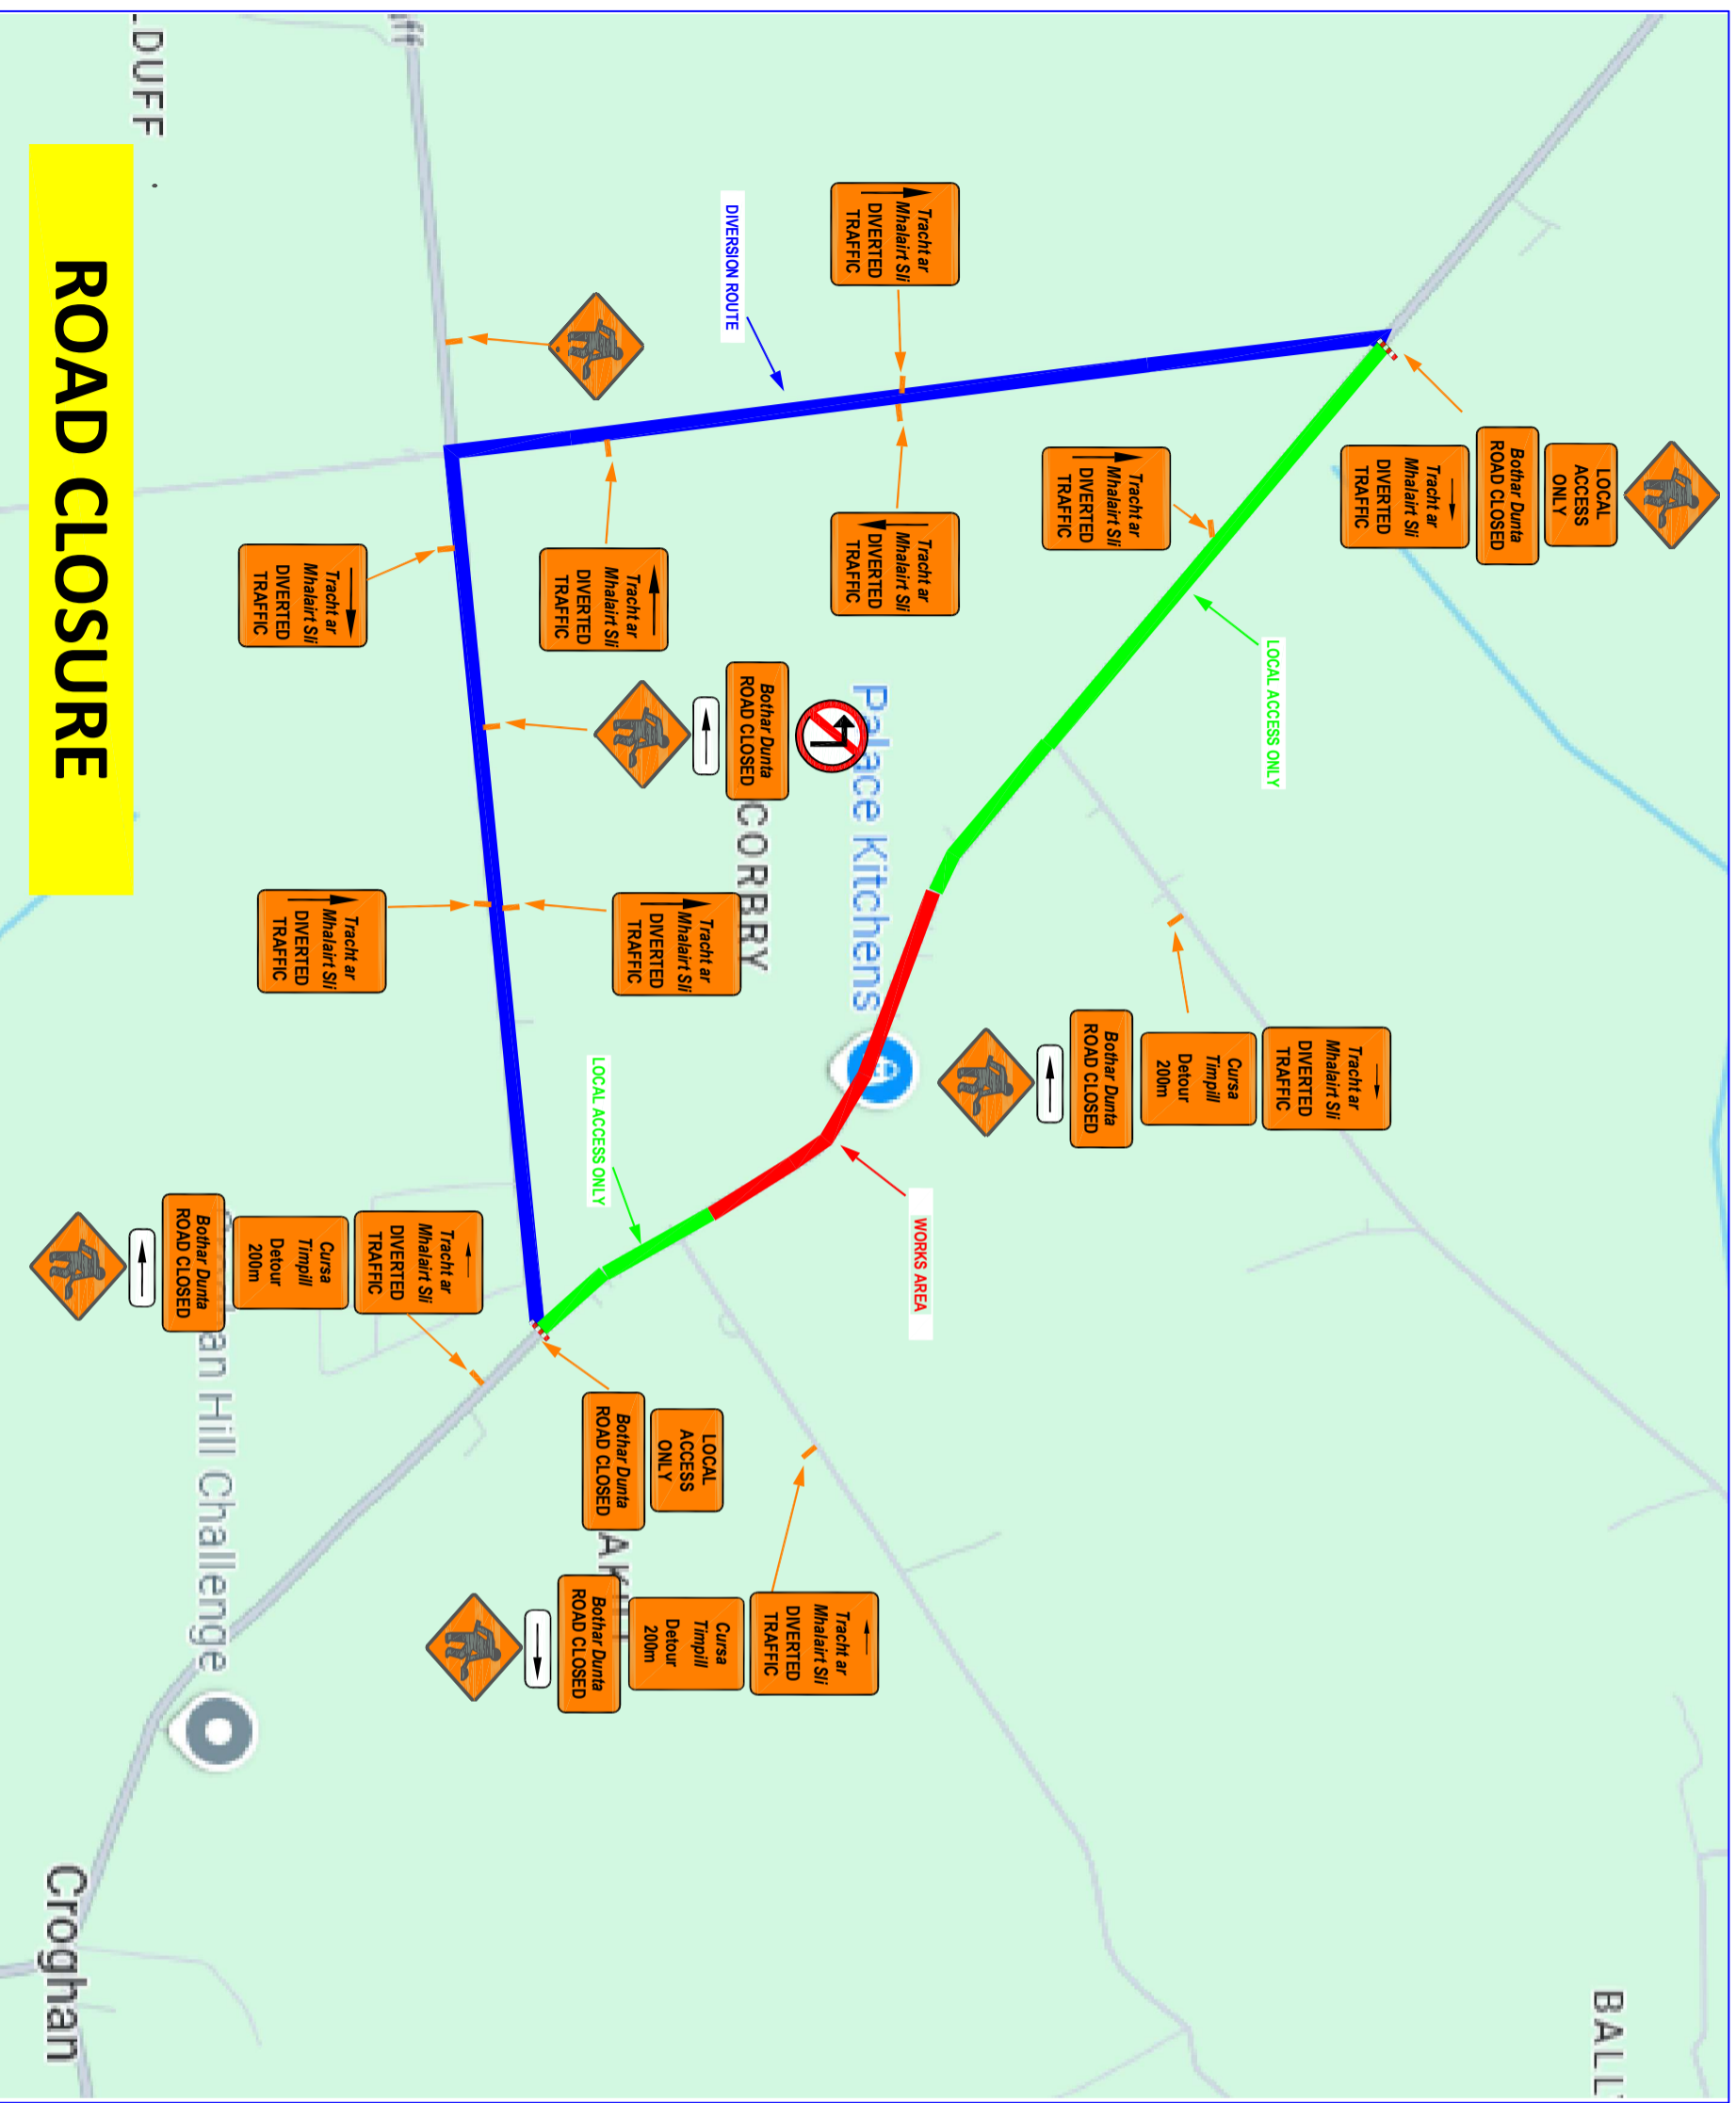

Tom Shanahan,
Director of Services
Araas an Chontae,
Charleville Rd., Tullamore.

PROJECT
EDENDERRY MUNICIPAL DISTRICT
TRAFFIC MANAGEMENT PLAN

TITLE
DIVERSION ROUTE KILCORBRY L-1018-1

SCALE	ROAD NO	PROJECT NO	DRAWING NO
N.T.S.	VARIES	EMD G	24 01E
DATE	DRAWN BY	CHECKED	E.D.
May 2024	D.McG.	E.D.	

ROAD CLOSURE

DUFF

Croghan