


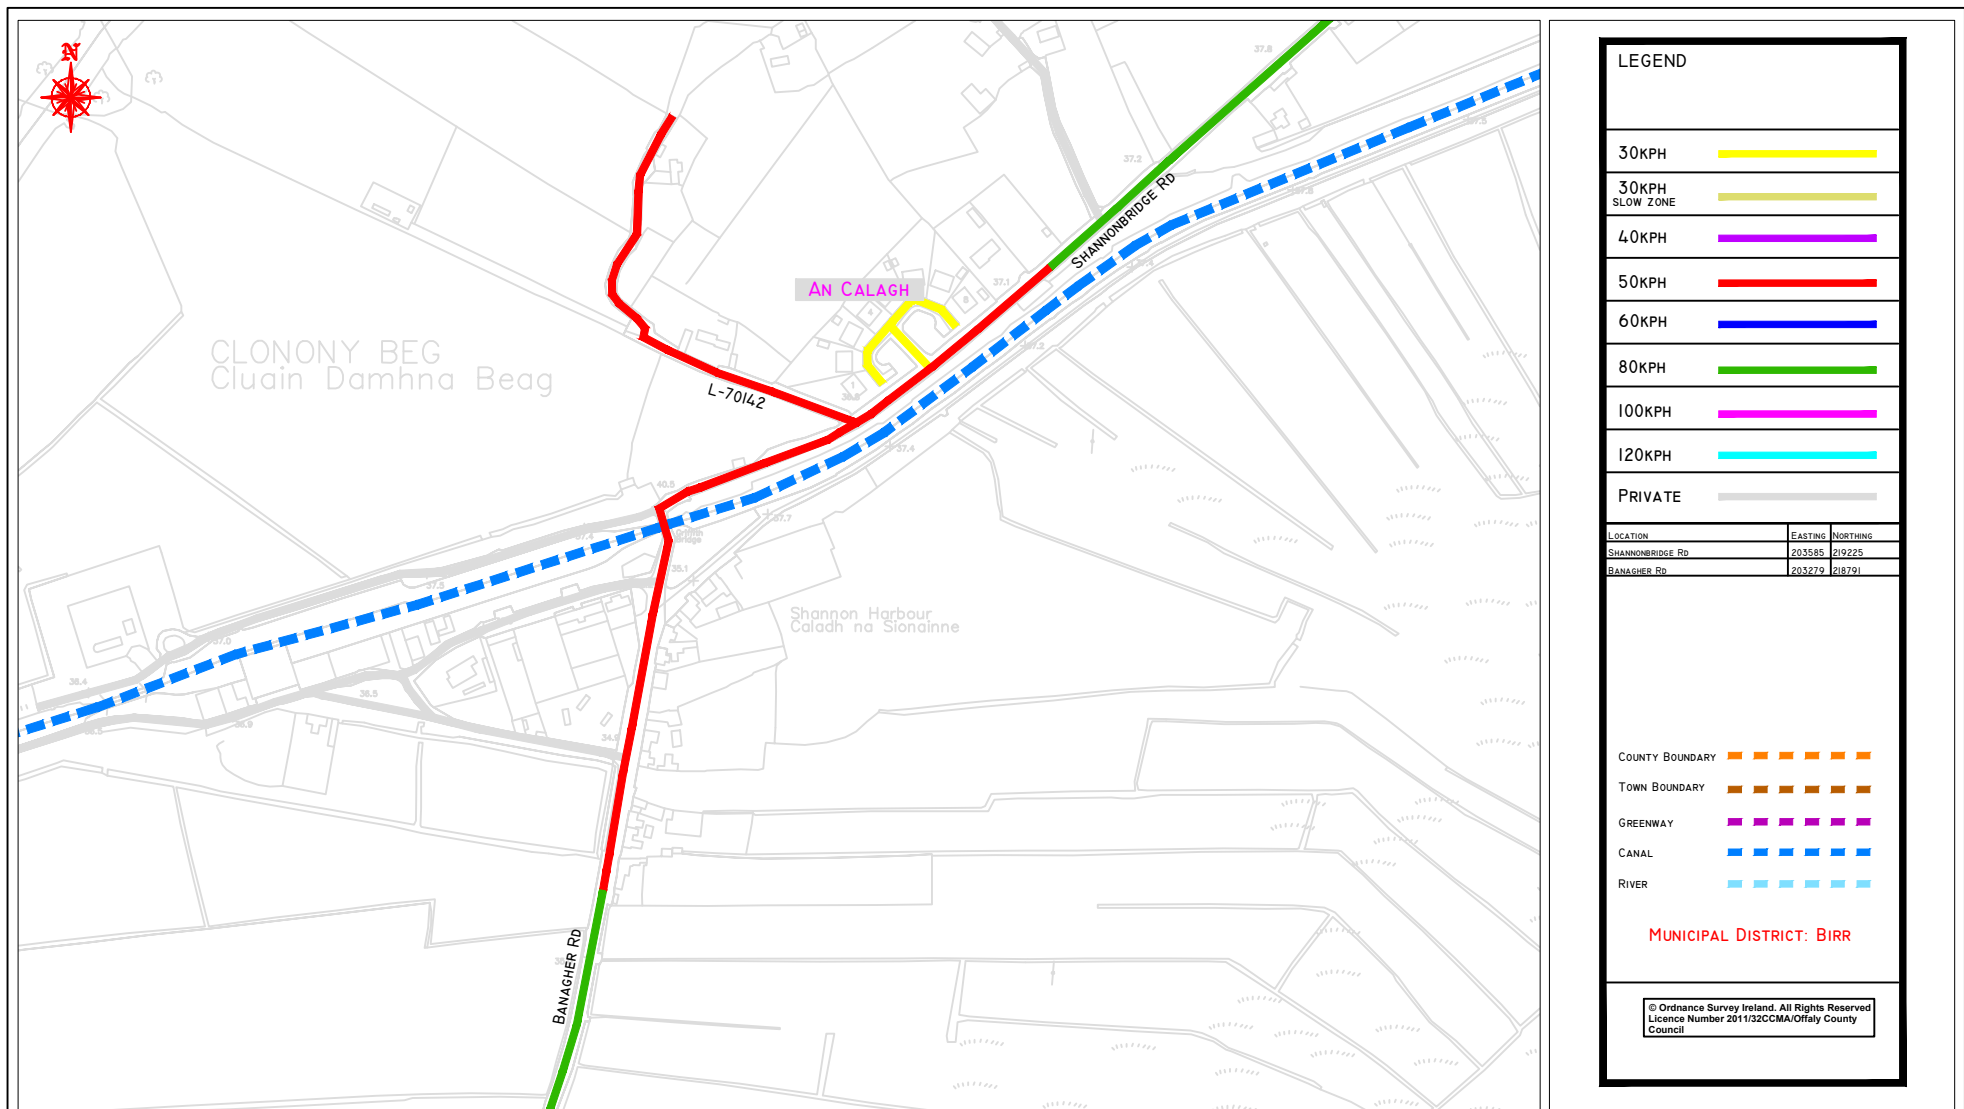

OFFALY COUNTY COUNCIL
 Aras an Chontae,
 Charleville Rd.,
 Tullamore,
 Co. Offaly.
 Tel: (057) 9346800

Tom Shaahan, C.Eng., F.I.E.I.,
 Director of Services

REV	BY	DATE	DESCRIPTION

Project: SHANNON HARBOUR		
Component: MAP 3537-B		
Title: SPEED LIMITS		
Road No. L-7014	Project No. SL004	Drawing No: 068
Drawn: CM	Scale: N.T.S.	
Checked:	Date: 2023	