


TYPICAL PEDESTRIAN CROSSING LAYOUT



IMAGE SHOWING PROPOSED RE-LOCATION OF EXISTING PEDESTRIAN CROSSING

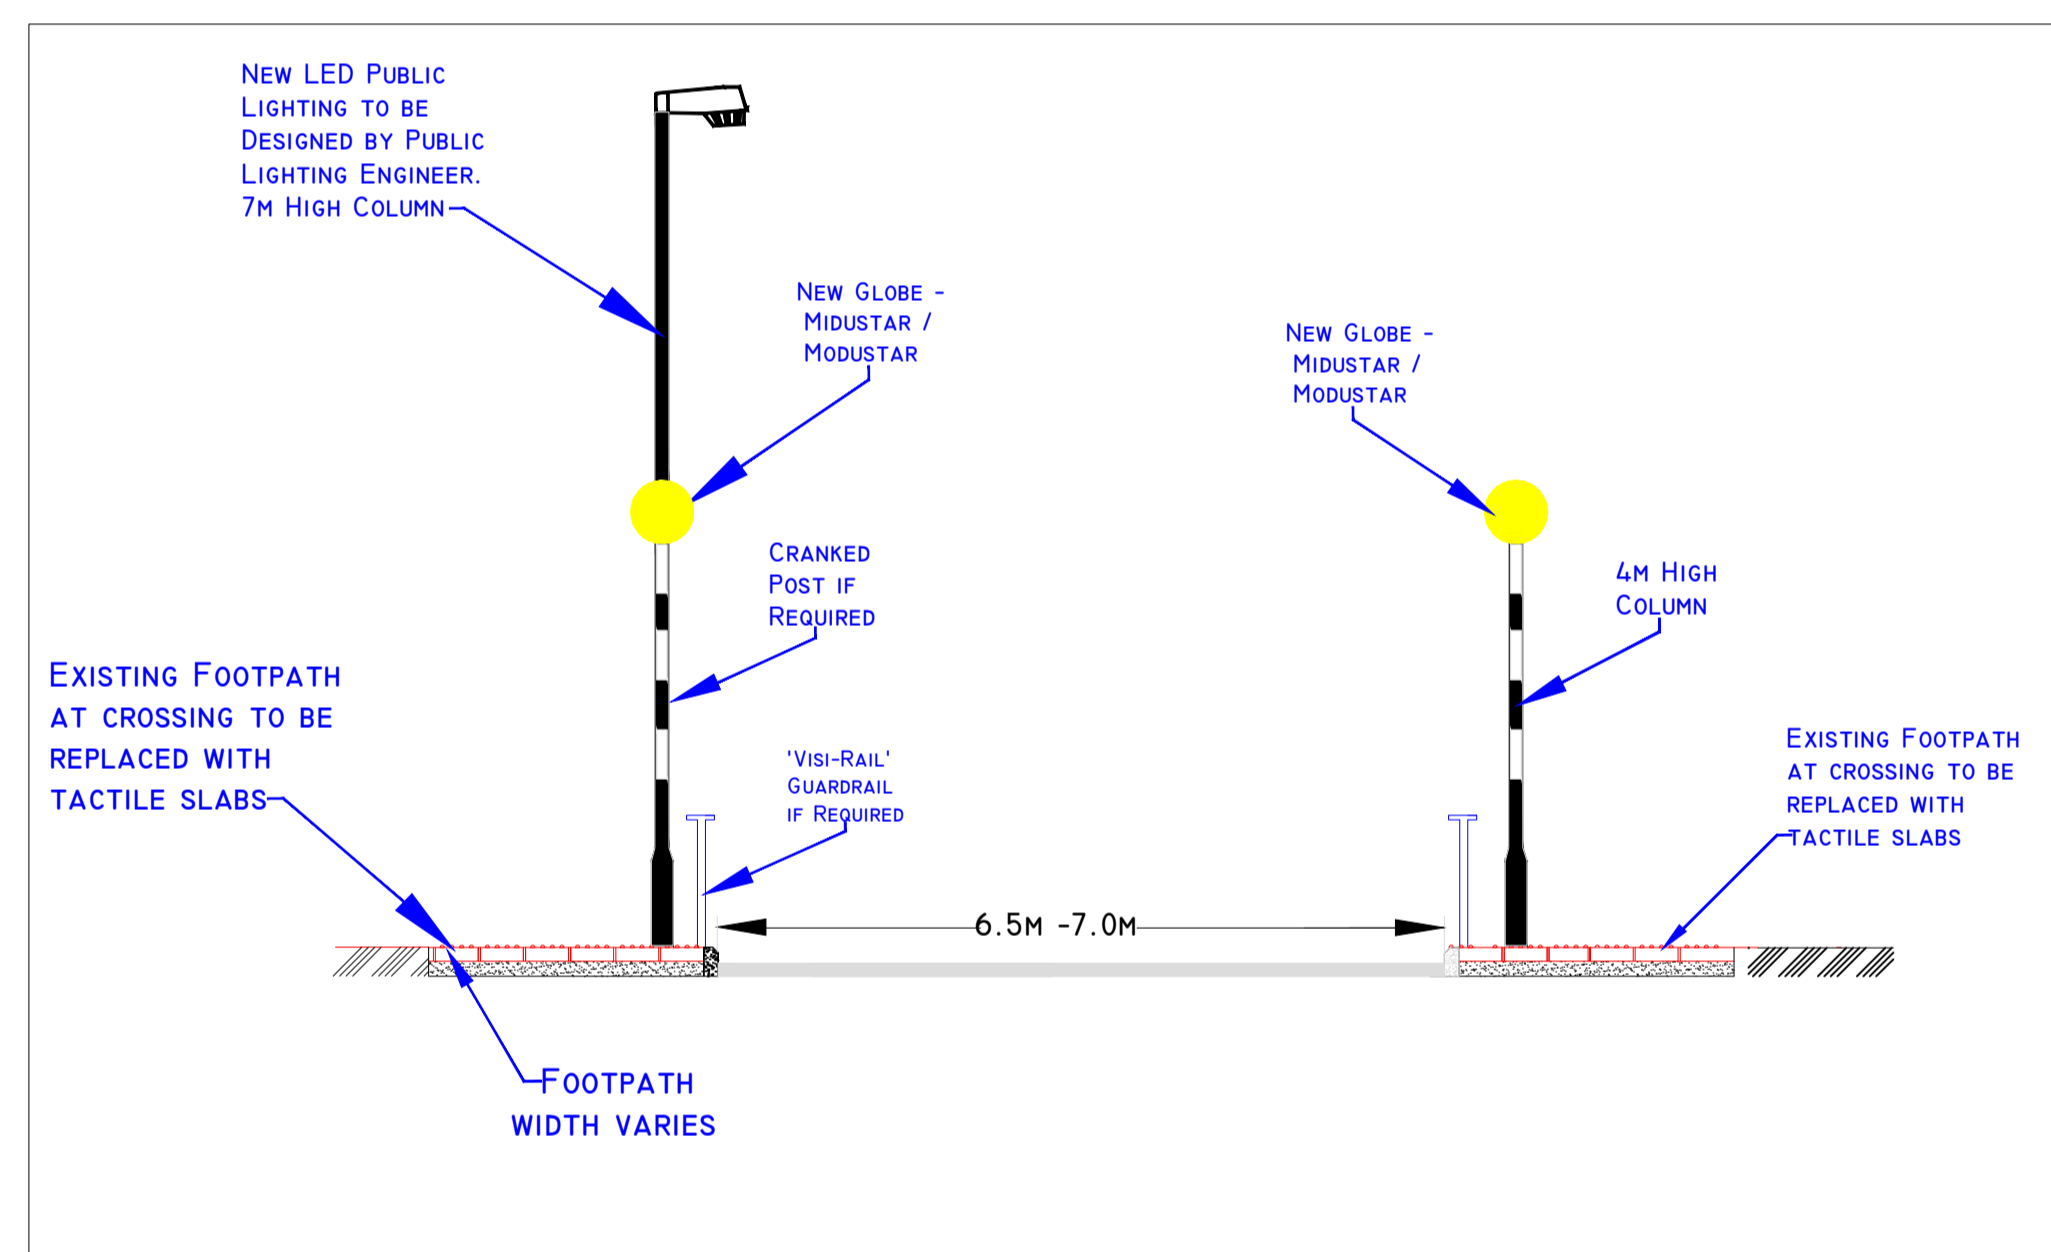

TYPICAL PEDESTRIAN CROSSING LAYOUT

NOT TO SCALE

**KEY:**

- EXISTING FOOTPATHS SHOWN THUS: [Symbol]
- EXISTING HOUSES AS SHOWN [Symbol]
- EXISTING KERBLINES SHOWN THUS: [Symbol]
- EXISTING TACTILE PAVING (BUFF COLOUR) SHOWN THUS: [Symbol]
- EXISTING MAIN ROAD SHOWN THUS: [Symbol]
- EXISTING CAR PARKING SHOWN THUS: [Symbol]
- PROPOSED NEW PRE-CAST KERB SHOWN THUS [Symbol]
- PROPOSED NEW PEDESTRIAN CROSSING - RAISED TABLE (ZEBRA) [Symbol]
- PROPOSED NEW PEDESTRIAN CROSSING - RAISED TABLE - UNCONTROLLED [Symbol]
- PROPOSED PEDESTRIAN PRIORITY AREA WITH LANDSCAPING [Symbol]
- PROPOSED PEDESTRIAN PRIORITY ZONE [Symbol]
- PROPOSED FOOTPATH WIDENED / BUILT OUT TO 3m (COXES / CLARA BRIDGE) [Symbol]
- PROPOSED LANDSCAPED AREAS [Symbol]
- PROPOSED ROAD TO BE CLOSED TO VEHICULAR ACCESS FROM WEST [Symbol]
- PROPOSED JUNCTION RE-MODELLING AS SHOWN [Symbol]
- PROPOSED NEW / RE-FIRBISHED FOOTPATH SHOWN THUS: [Symbol]

**LAYOUT MAP - SHOWING PROPOSED PEDESTRIAN CROSSING POINTS & ASSOCIATED WORKS AT KILBRIDE STREET, COXES BRIDGE, & CLARA ROAD, TULLAMORE, CO., OFFALY**

Scale: 1-250

DESCRIPTION	DATE	INT	REV
<p>Offaly County Council Aras an Chontae, Charleville Road, Tullamore, Co., Offaly R335 F893 Telephone +353 57 93 46800 www.offaly.ie</p>			
<p><b>Mr. Tom Shanahan, C. ENG., F.I.E.I.</b> Director of Services, Aras an Chontae, Tullamore, Co., Offaly.</p>			
<p><b>PROJECT</b> Layout Map - Showing Proposed Pedestrian Crossing Points &amp; Associated Works at Kilbride Street, Coxes Bridge, &amp; Clara Road, Tullamore, County Offaly</p>			
<p><b>TITLE</b> Proposed Layout Plan</p>			
<p><b>SCALES</b> As Shown</p>	<p><b>PROJECT NO</b> PTCP-CB-CC-0202</p>	<p><b>DRAWING NO</b> 1</p>	<p><b>DATE</b> June 2024</p>
	<p><b>DRAWN BY</b> M.M. &amp; BK</p>	<p><b>CHECKED</b></p>	