


OFFALY COUNTY COUNCIL
TULLAMORE MUNICIPAL DISTRICT - TRAFFIC MANAGEMENT PLAN
 SURFACE DRESSING - BALLYEALAN L-2006



LEGEND

ROAD CLOSURE/WORKS AREA ——— (Red line)
DIVERSION ROUTE ——— (Blue line)

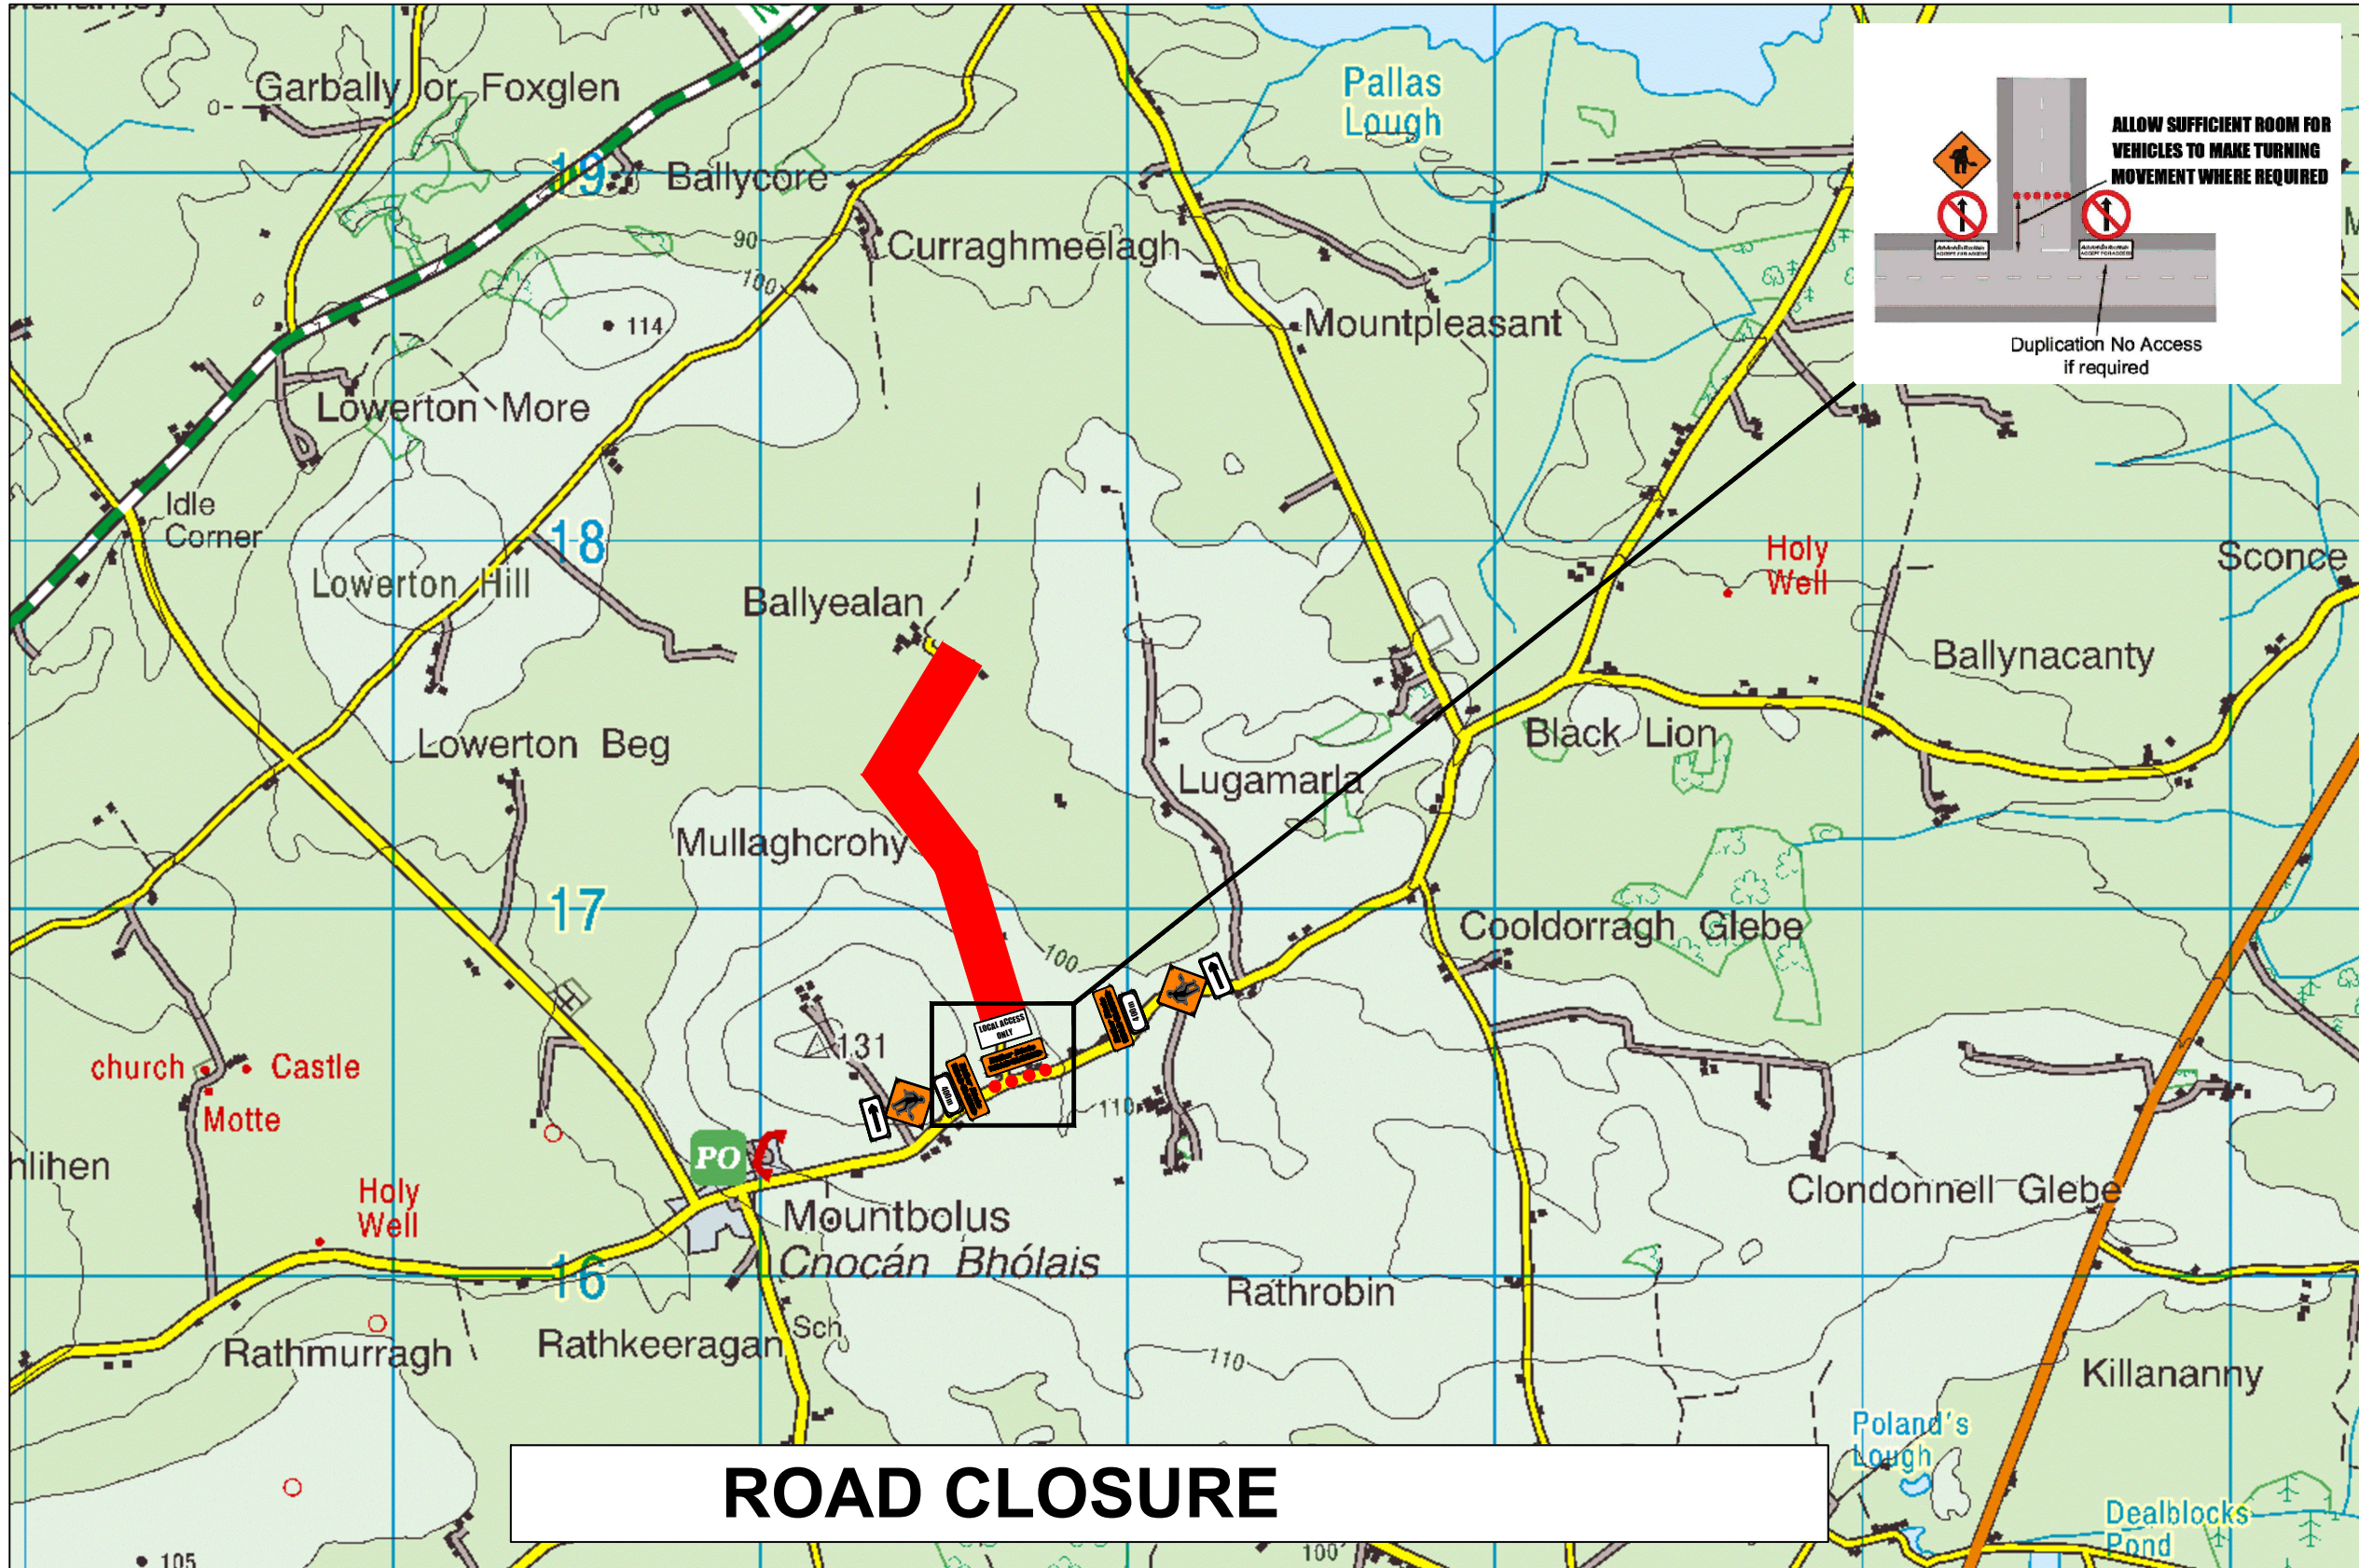


ROAD CLOSURE

TRAFFIC MANAGEMENT DESIGNER

NAME: EOIN CURRAN
 MOBILE: 0864402082
 EMAIL: ECURRAN@OFFALYCOCO.IE

DESCRIPTION	DATE	INT.	REV

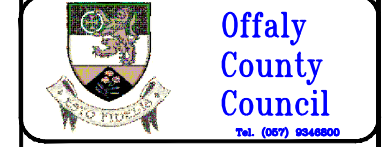

Tom Shanahan,
 Director of Services
 Aras an Chontae,
 Charleville Rd., Tullamore.

PROJECT
 TULLAMORE MUNICIPAL DISTRICT
 TRAFFIC MANAGEMENT PLAN

TITLE
 SURFACE DRESSING
 BALLYEALAN L-2006

SCALE	ROAD NO	PROJECT NO	DRAWING NO
NTS	VARIABLES	TMD SD	24 009
DATE	DRAWN BY	CHECKED	
MAY 2024	B.C.	J.C.	