


# OFFALY COUNTY COUNCIL

## URBAN GREENWAY, CONVENT VIEW- TULLAMORE, COUNTY OFFALY

### PROPOSED LAYOUT & SECTIONS

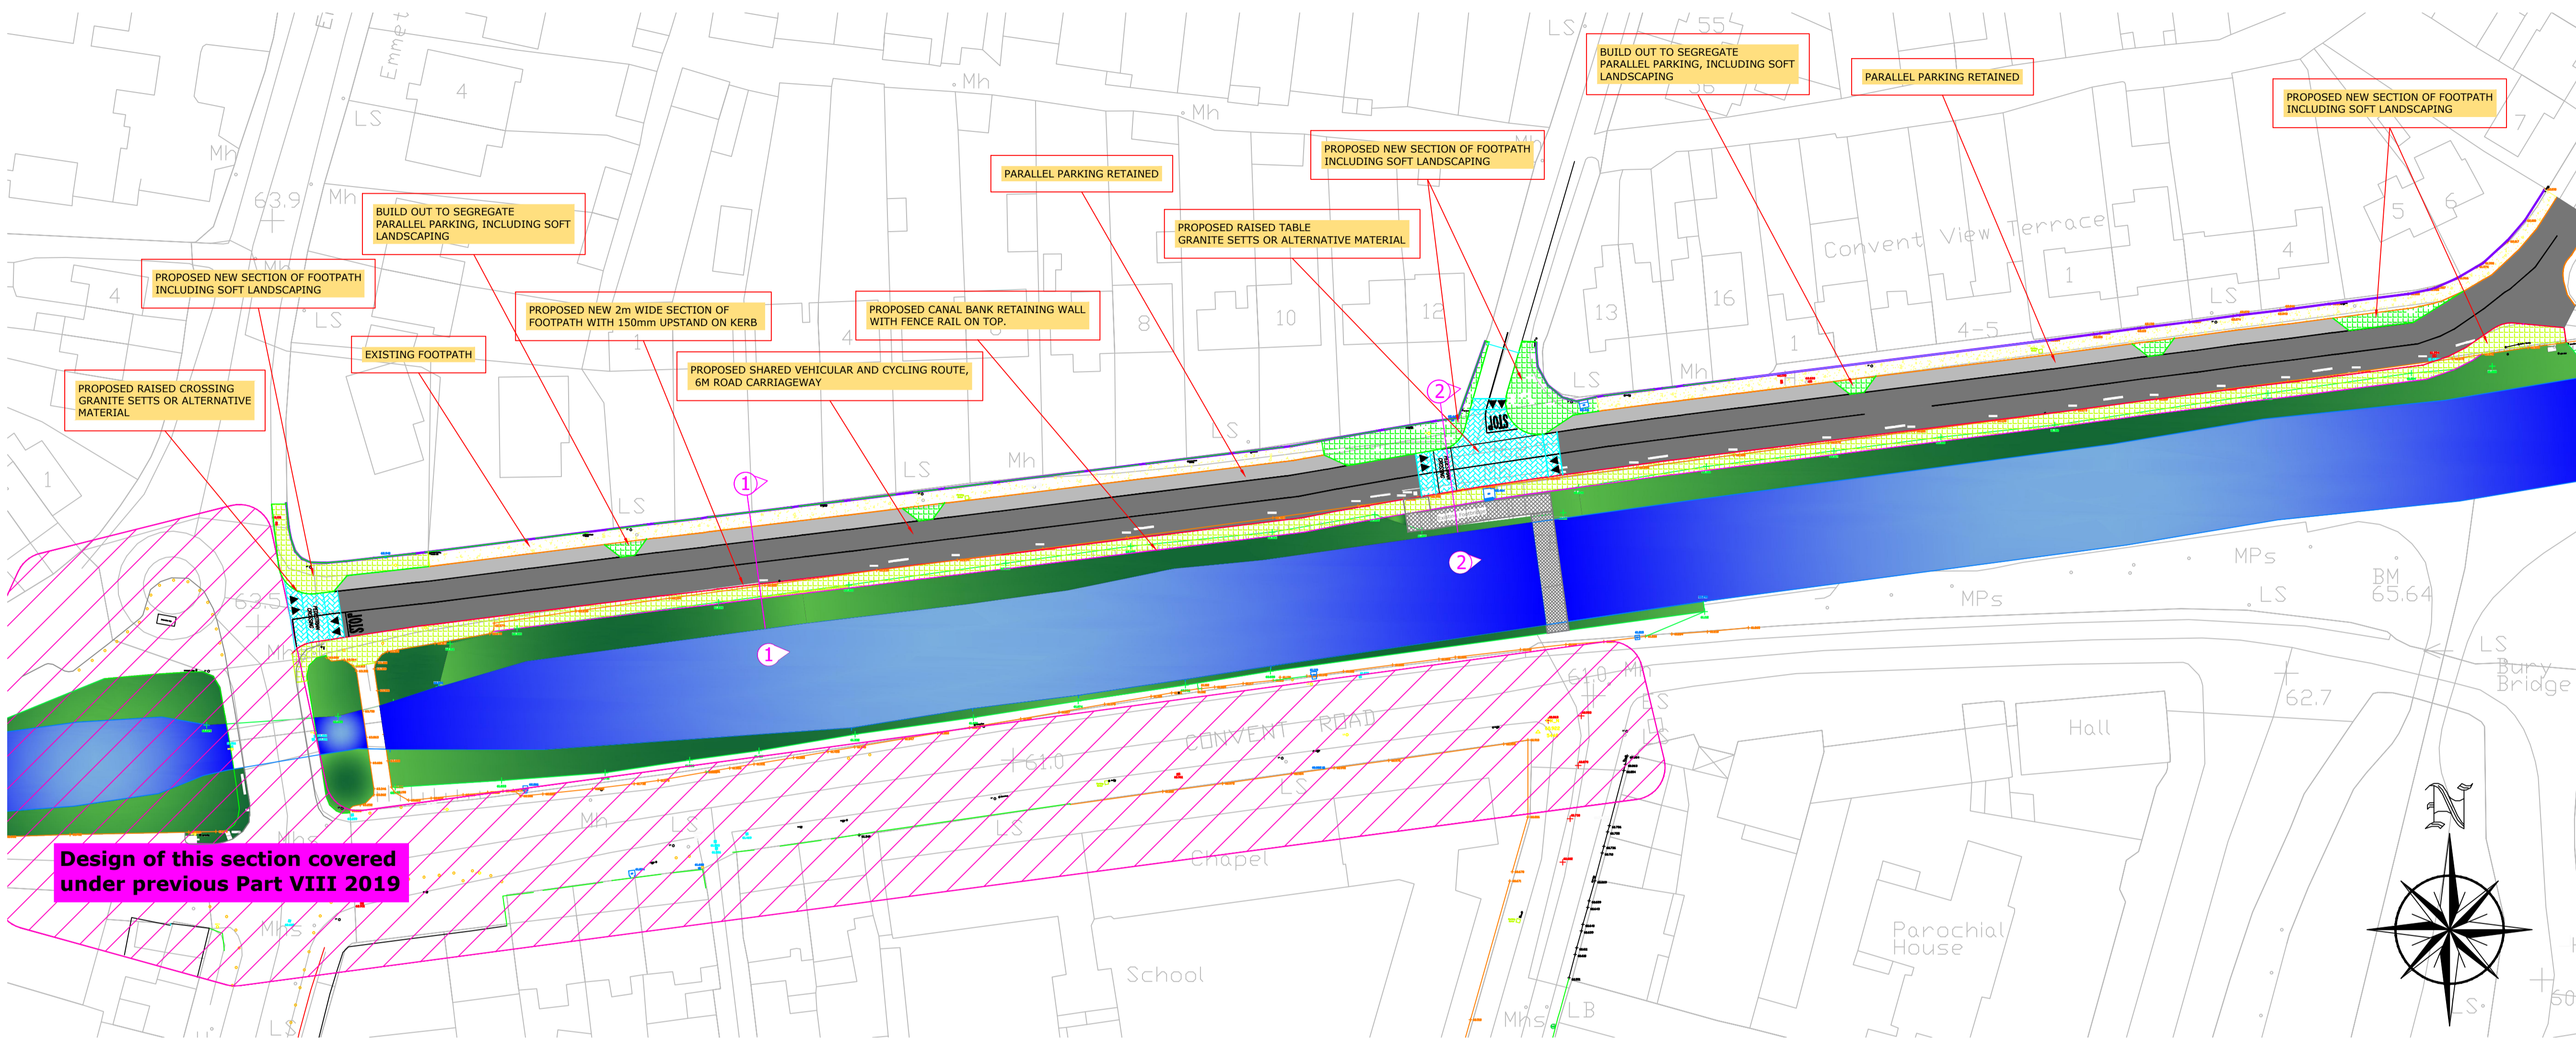

- Legend**
- Proposed Raised crossing paving
  - Proposed footpaths
  - Existing footpaths
  - Proposed Roadway
  - Proposed Parallel Parking
  - Canal Water Level
  - Canal Banks
  - Existing Boundary Wall
  - Existing concrete kerb
  - Proposed 125mm upstand concrete kerb
  - Proposed 150mm upstand concrete kerb
  - Proposed retaining wall and fence line
  - Existing Public Lighting
  - Existing CCTV pole
  - Existing street bollards

**Design of this section covered under previous Part VIII 2019**

**PRELIMINARY ISSUE**

DESCRIPTION	DATE	INT.	REV.



Tom Shanahan,  
Director of Services  
Aras an Chontae,  
Charleville Rd., Tullamore.

**PROJECT** PART VIII PLANNING  
URBAN GREENWAY, CONVENT VIEW  
TULLAMORE, COUNTY OFFALY

**TITLE**  
PROPOSED LAYOUT & SECTIONS

SCALE	ROAD NO	PROJECT NO	DRAWING NO
AS PER SHEET		TMD-UG	002
	DATE	DRAWN BY	CHECKED
	15/03/22	J.D.	J.C.

