


OFFALY COUNTY COUNCIL

URBAN GREENWAY, CONVENT VIEW- TULLAMORE, COUNTY OFFALY

EXISTING LAYOUT & SECTION

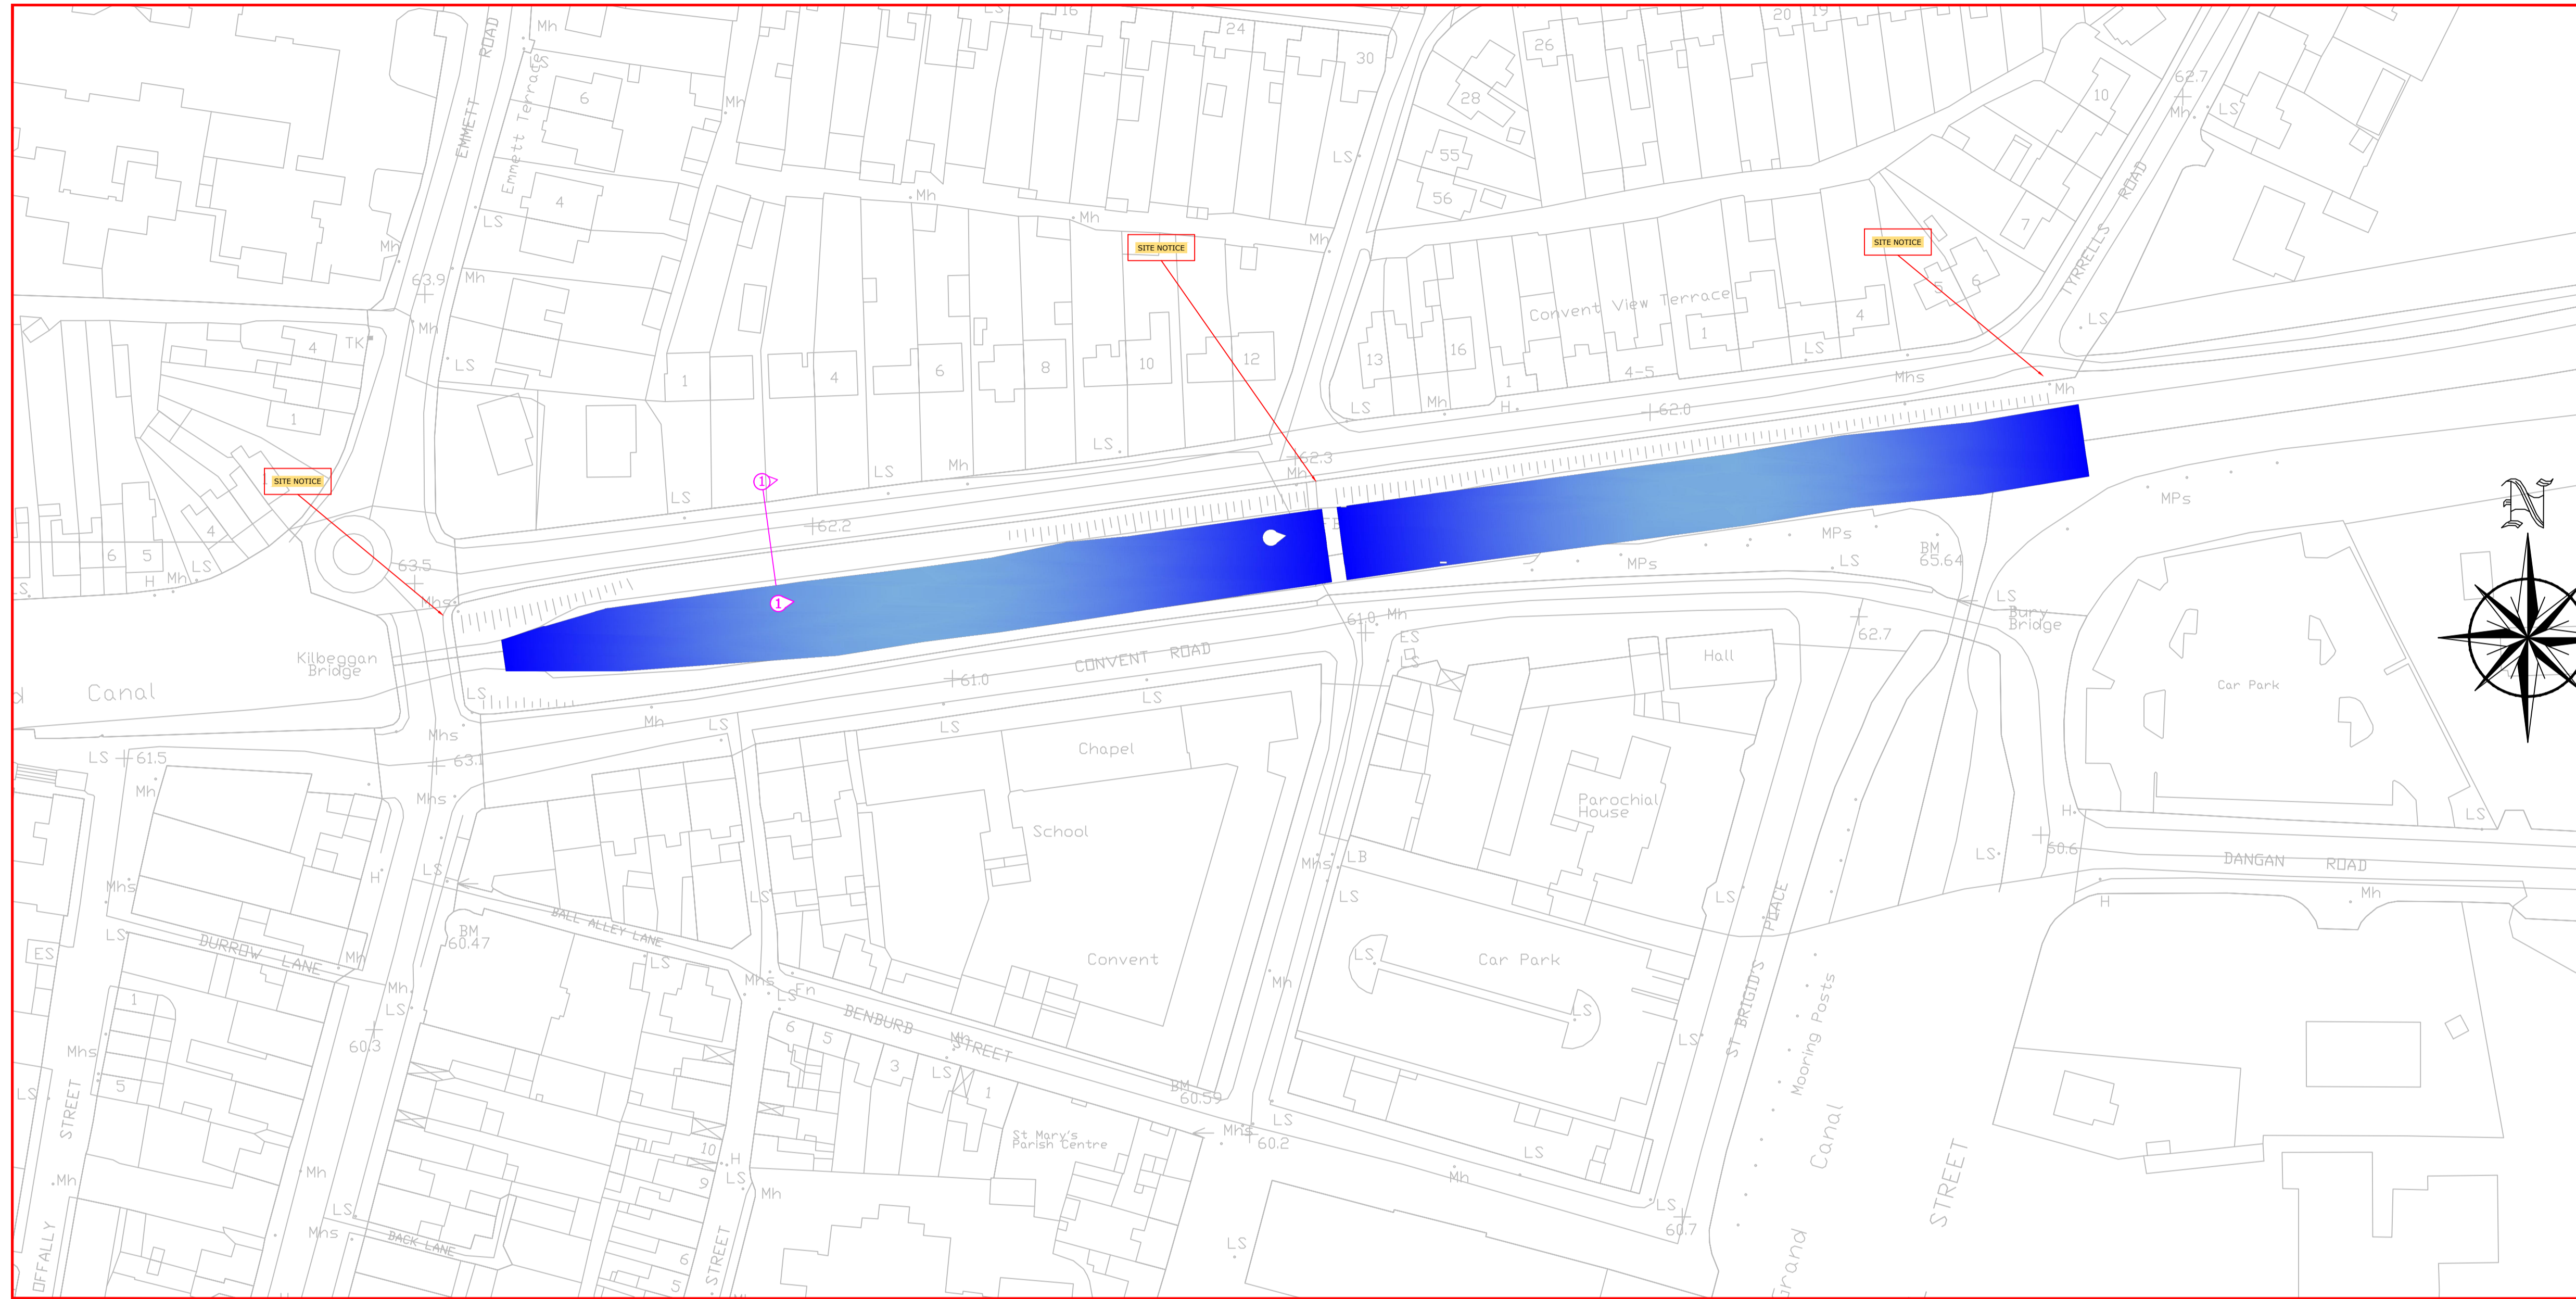

Legend

- Existing concrete kerb
- Existing Public Lighting
- Existing CCTV pole
- Existing street bollards
- Existing Flag Poles

PRELIMINARY ISSUE

DESCRIPTION	DATE	INT.	REV




Tom Shanahan,
Director of Services
Aras an Chontae,
Charleville Rd., Tullamore.

PROJECT
PART VIII PLANNING URBAN GREENWAY,
CONVENT VIEW, TULLAMORE.

TITLE
EXISTING LAYOUT & SECTIONS

SCALE	ROAD NO	PROJECT NO	DRAWING NO
AS PER SHEET		TMD-UG	001
	DATE	DRAWN BY	CHECKED
	15/03/22	J.D.	J.C.

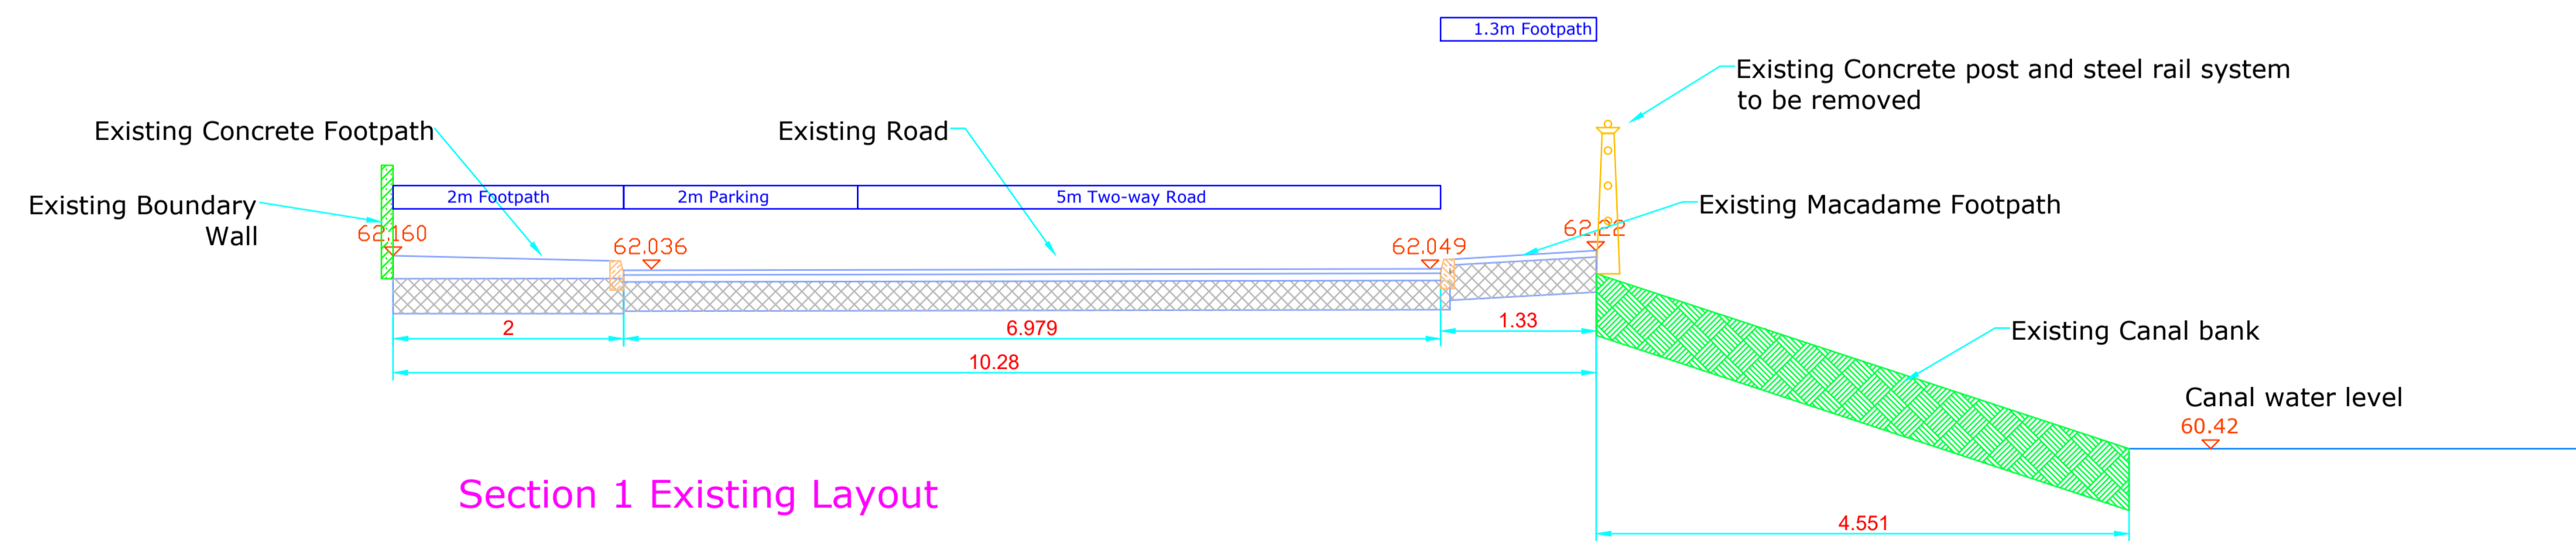

Section 1 Existing Layout