


**EMD Roads Programme 2024, Co. Offaly**  
**DIVERSION ROUTE @ R441-3 FAHY HILL**


**NOTES:**

- 1) Pedestrian barriers must be used around the works area when is required.
- 2) TTM Marshall will be present on site to manage closure points and allow local access.

**WORKS EXTENT**

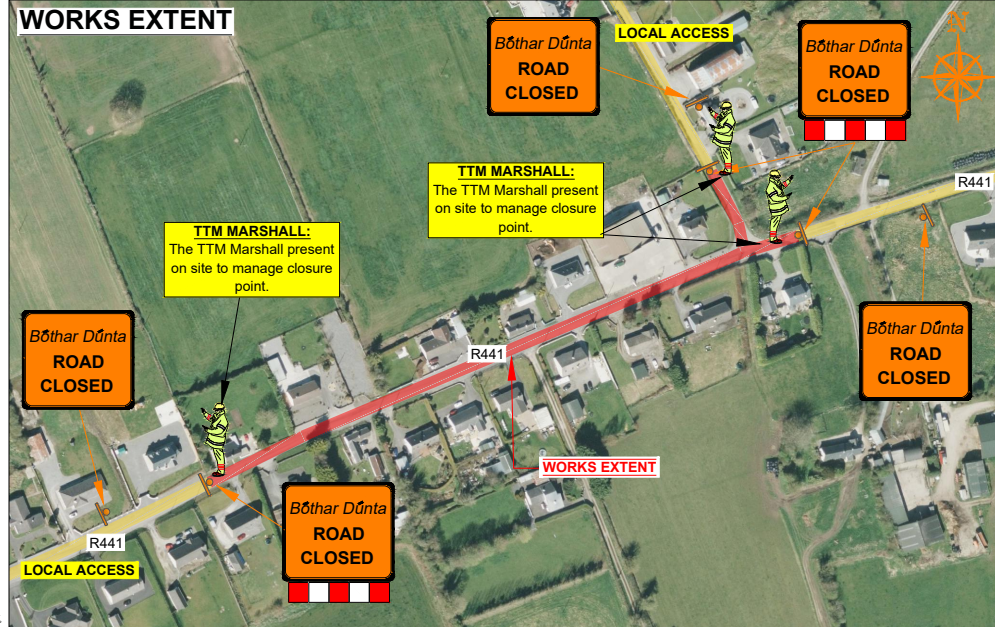


**CLOSURE POINT SEE DETAIL B**

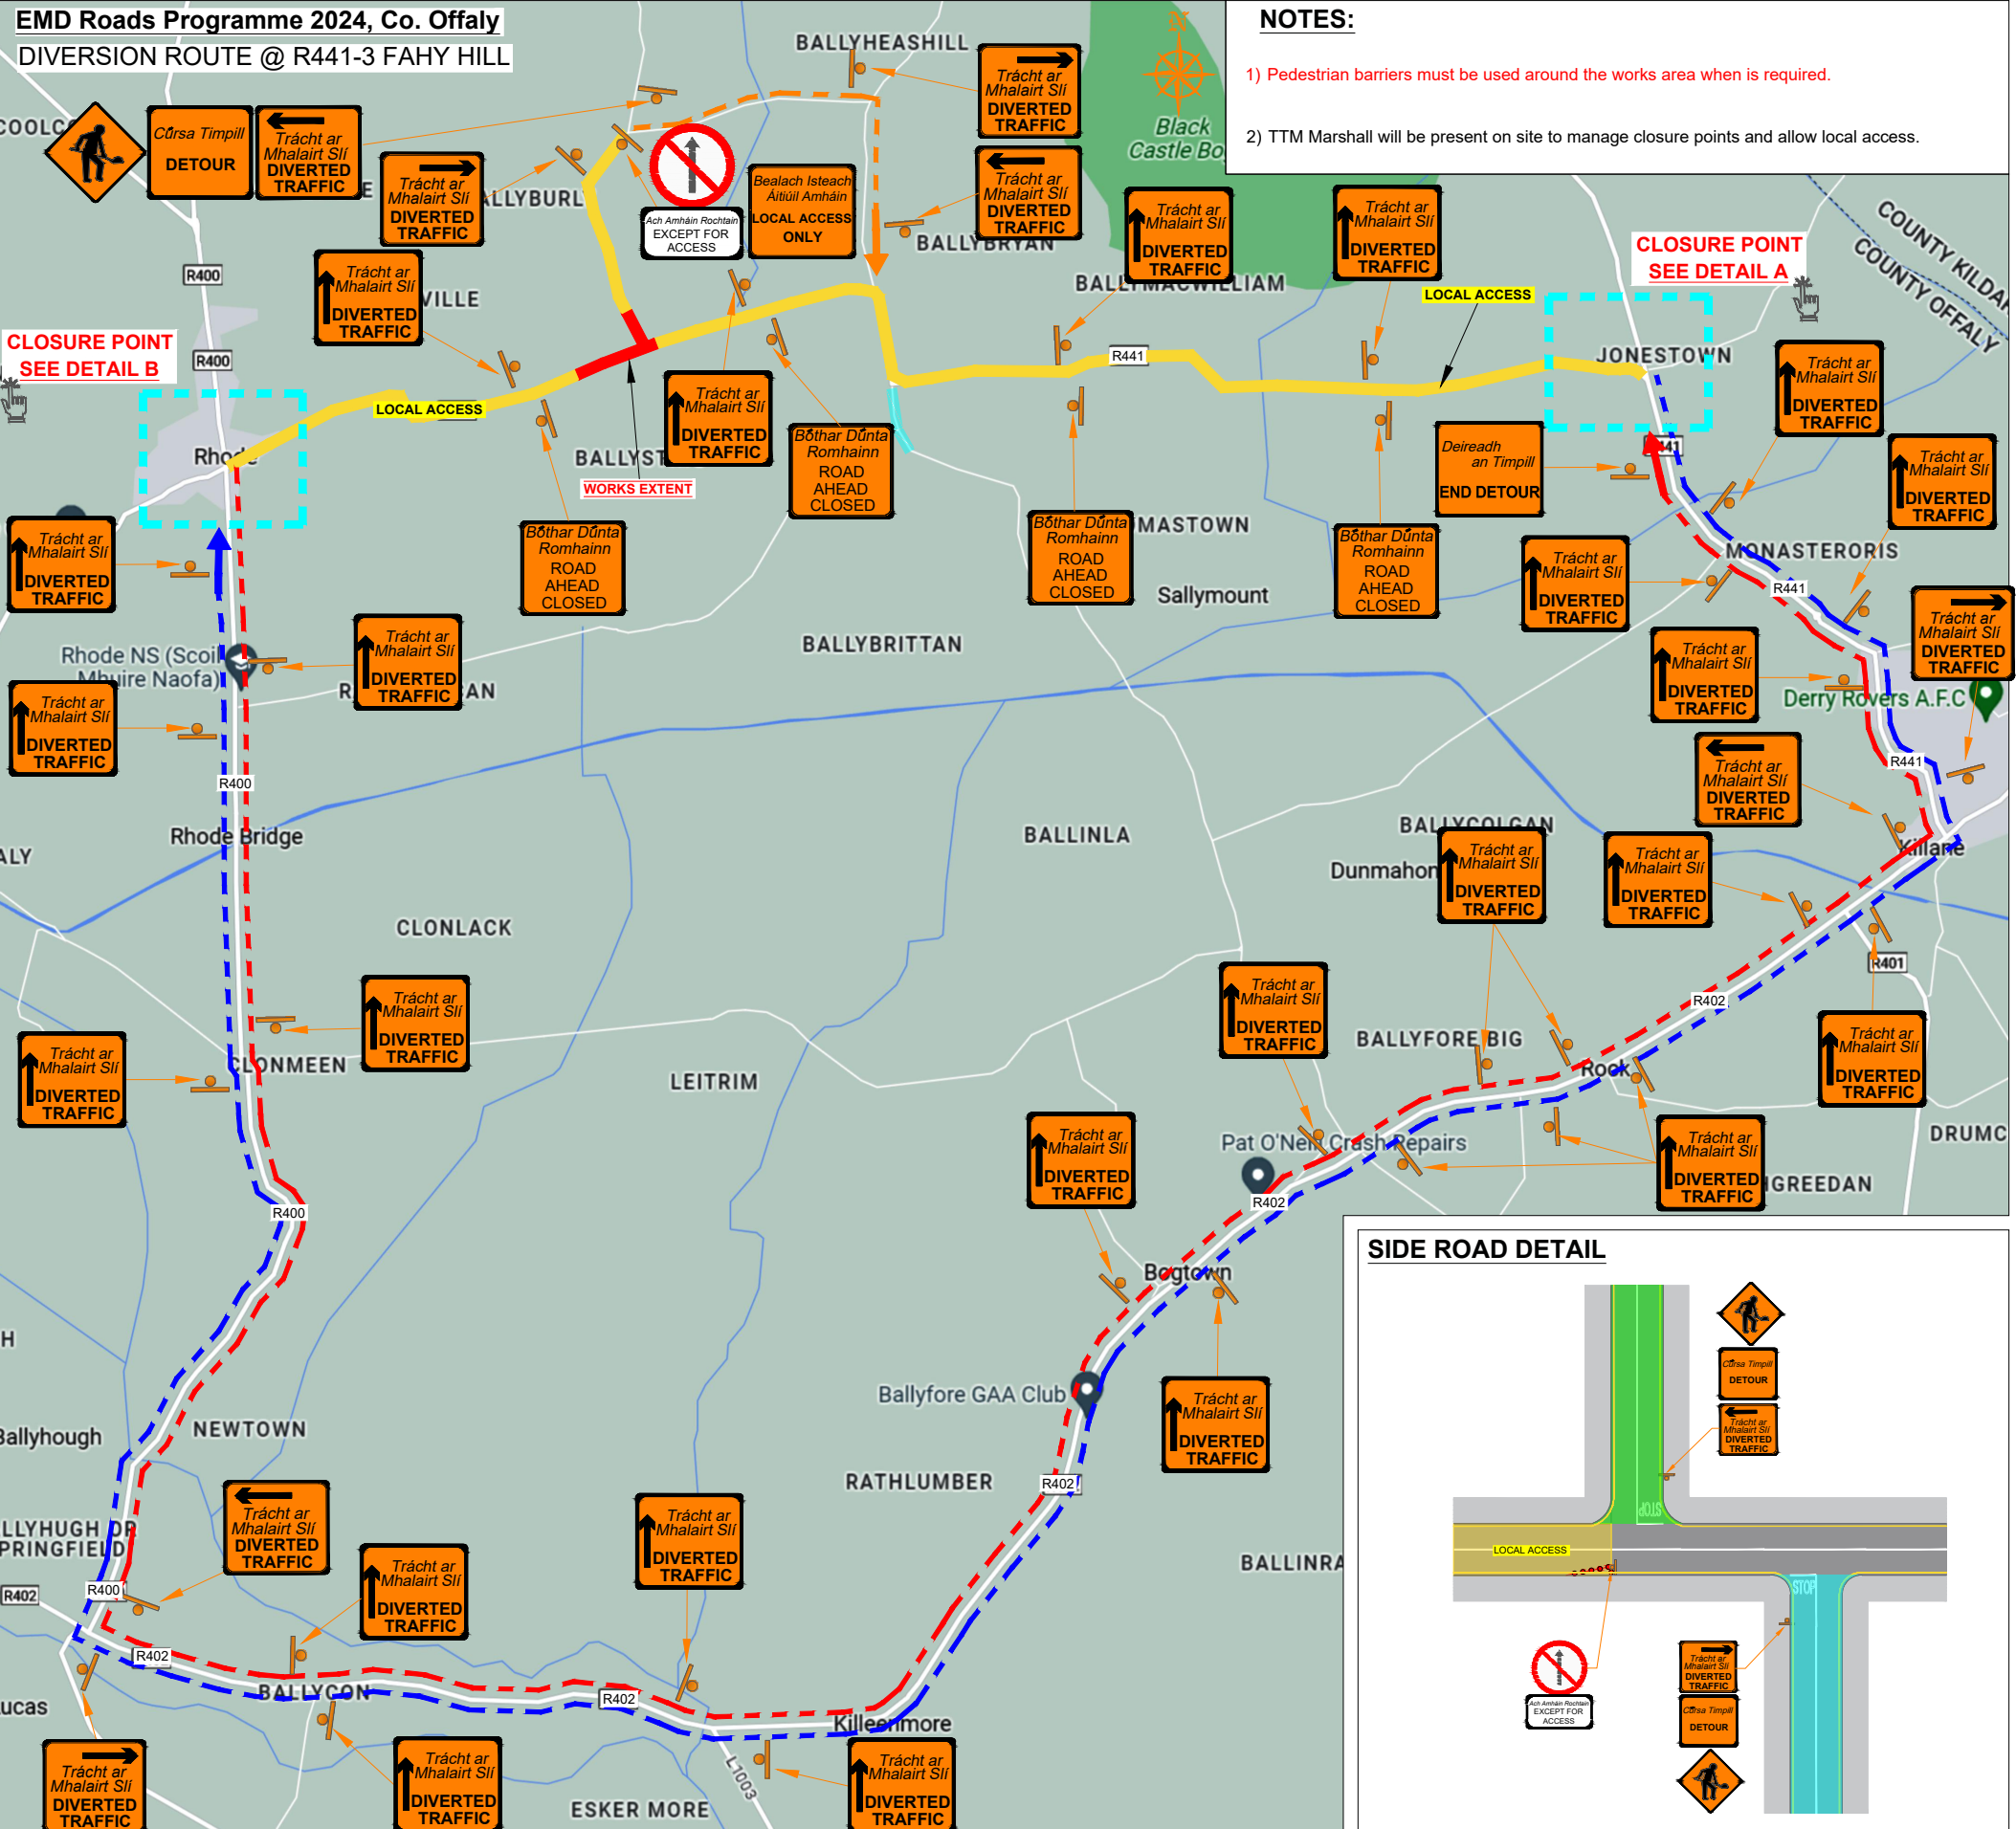


**CLOSURE POINT SEE DETAIL A**


**DETAIL A**

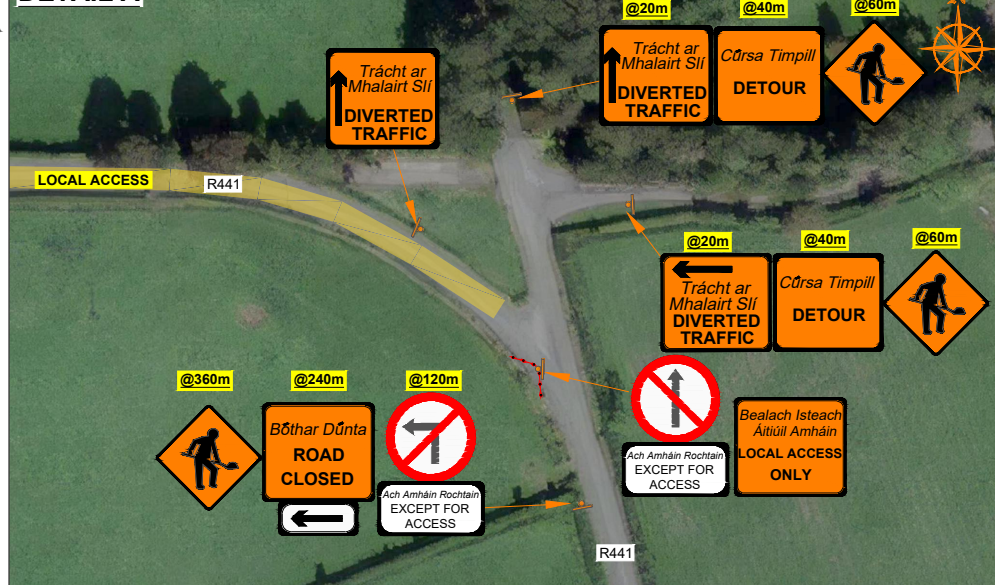

**SIDE ROAD DETAIL**

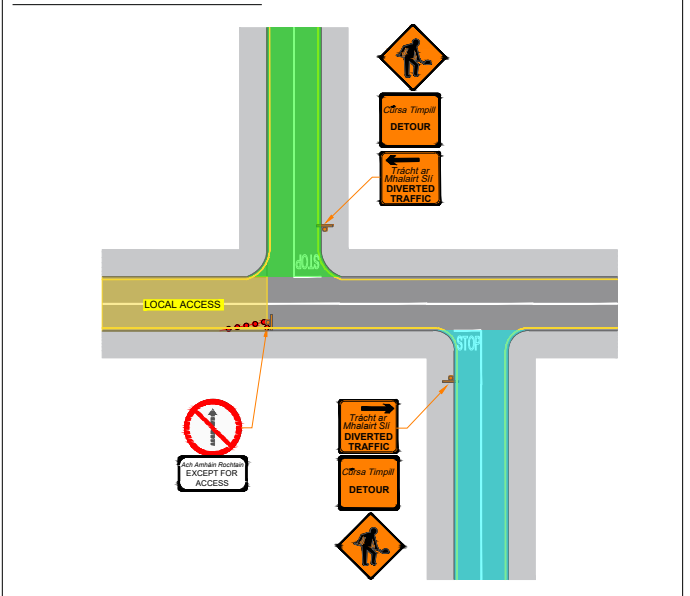

**DETAIL B**

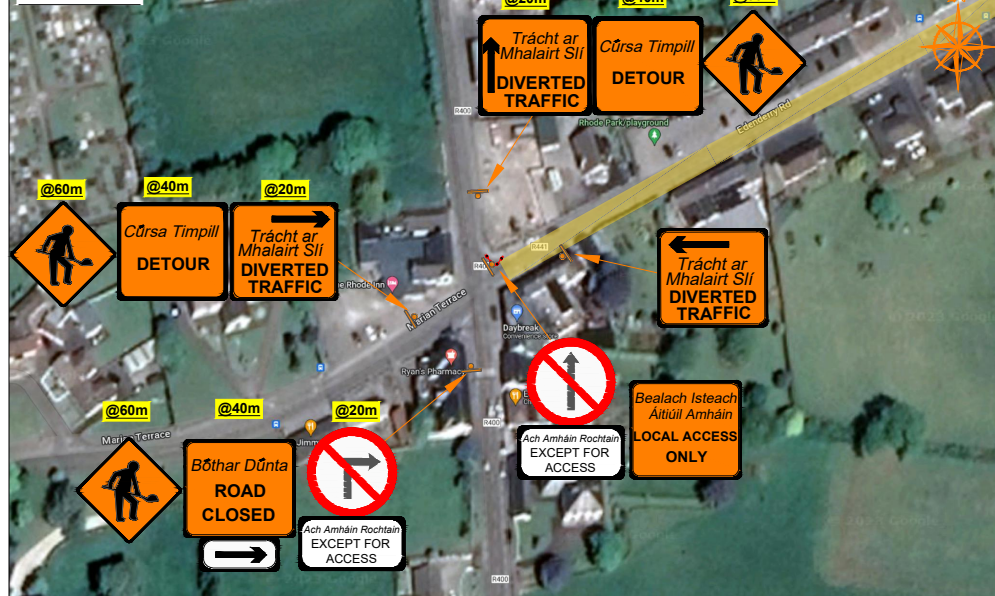

**ROAD CONTROL**

Copyright Notes: This drawing is the property of Road Control Services Ltd. The design information contained herein is strictly confidential. This document is not to be used, reproduced, disclosed or circulated in whole or in part without prior written consent.

**CLIENT**

**Kilsaran**  
ideas taking shape

**DESIGN PARAMETERS**

Advance Warning Signage	600mm
Sign size	90m
Sign Visibility	3
Number of Signs	360m
Cumulative Distance	120m
Distance between Advance Warning Signs	
Lane Taper Rate	N/A
Hard Shoulder Taper Rate	N/A

Speed Limit	80
Road Classification	2(i) <12hours
<b>Cones</b>	750mm
Cone Height	3m
Taper Spacing	12m
Longitudinal Spacing	
<b>Safety Zones</b>	45m
Longitudinal	1.2m
Lateral	
<b>Lanes</b>	3.0m
Lane Width	

**LEGEND**

- Work Area
- Traffic sign
- Traffic cones
- Diversion Route A
- Diversion Route B
- Diversion Route C
- Local Access

**GENERAL NOTES**

- 1) All information contained in this drawing (including digital data) should be checked and verified prior to any stage of construction;
- 2) All works are to be carried out in accordance with local authority requirements and are to be included in the site-specific safety & health plan;
- 3) Site inspections and maintenance of the traffic management layout is to be agreed with local authority to ensure the safety and integrity of the design;
- 4) Contractor to carry out a site risk assessment prior to the installation of any traffic management plan to ensure that conditions reflect those considered for design post submission;
- 5) Contractor shall be responsible for the provision of ramp access at any change in road surface level where traffic runs on a temporary surface, and for pedestrian/cycle ramps where footpath/cycle-ways have a level discontinuity as per result of the works.

Rev	Date	Details	Drn	Chk	App	Drn	DJ

**Project**

**EMD Roads Programme 2024, Co. Offaly**

**Title**

**TEMPORARY TRAFFIC MANAGEMENT PLAN @R441-3 FAHY HILL**

**Drawing No** C24002\_07\_006 **Rev** 0